



April 8, 2025

The Residences at 576 Pleasant Street
Stoughton, MA


COLORED ELEVATION

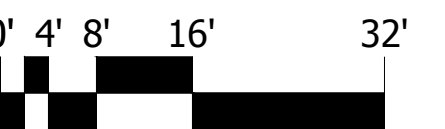


Scale: 1/16" = 1'-0"

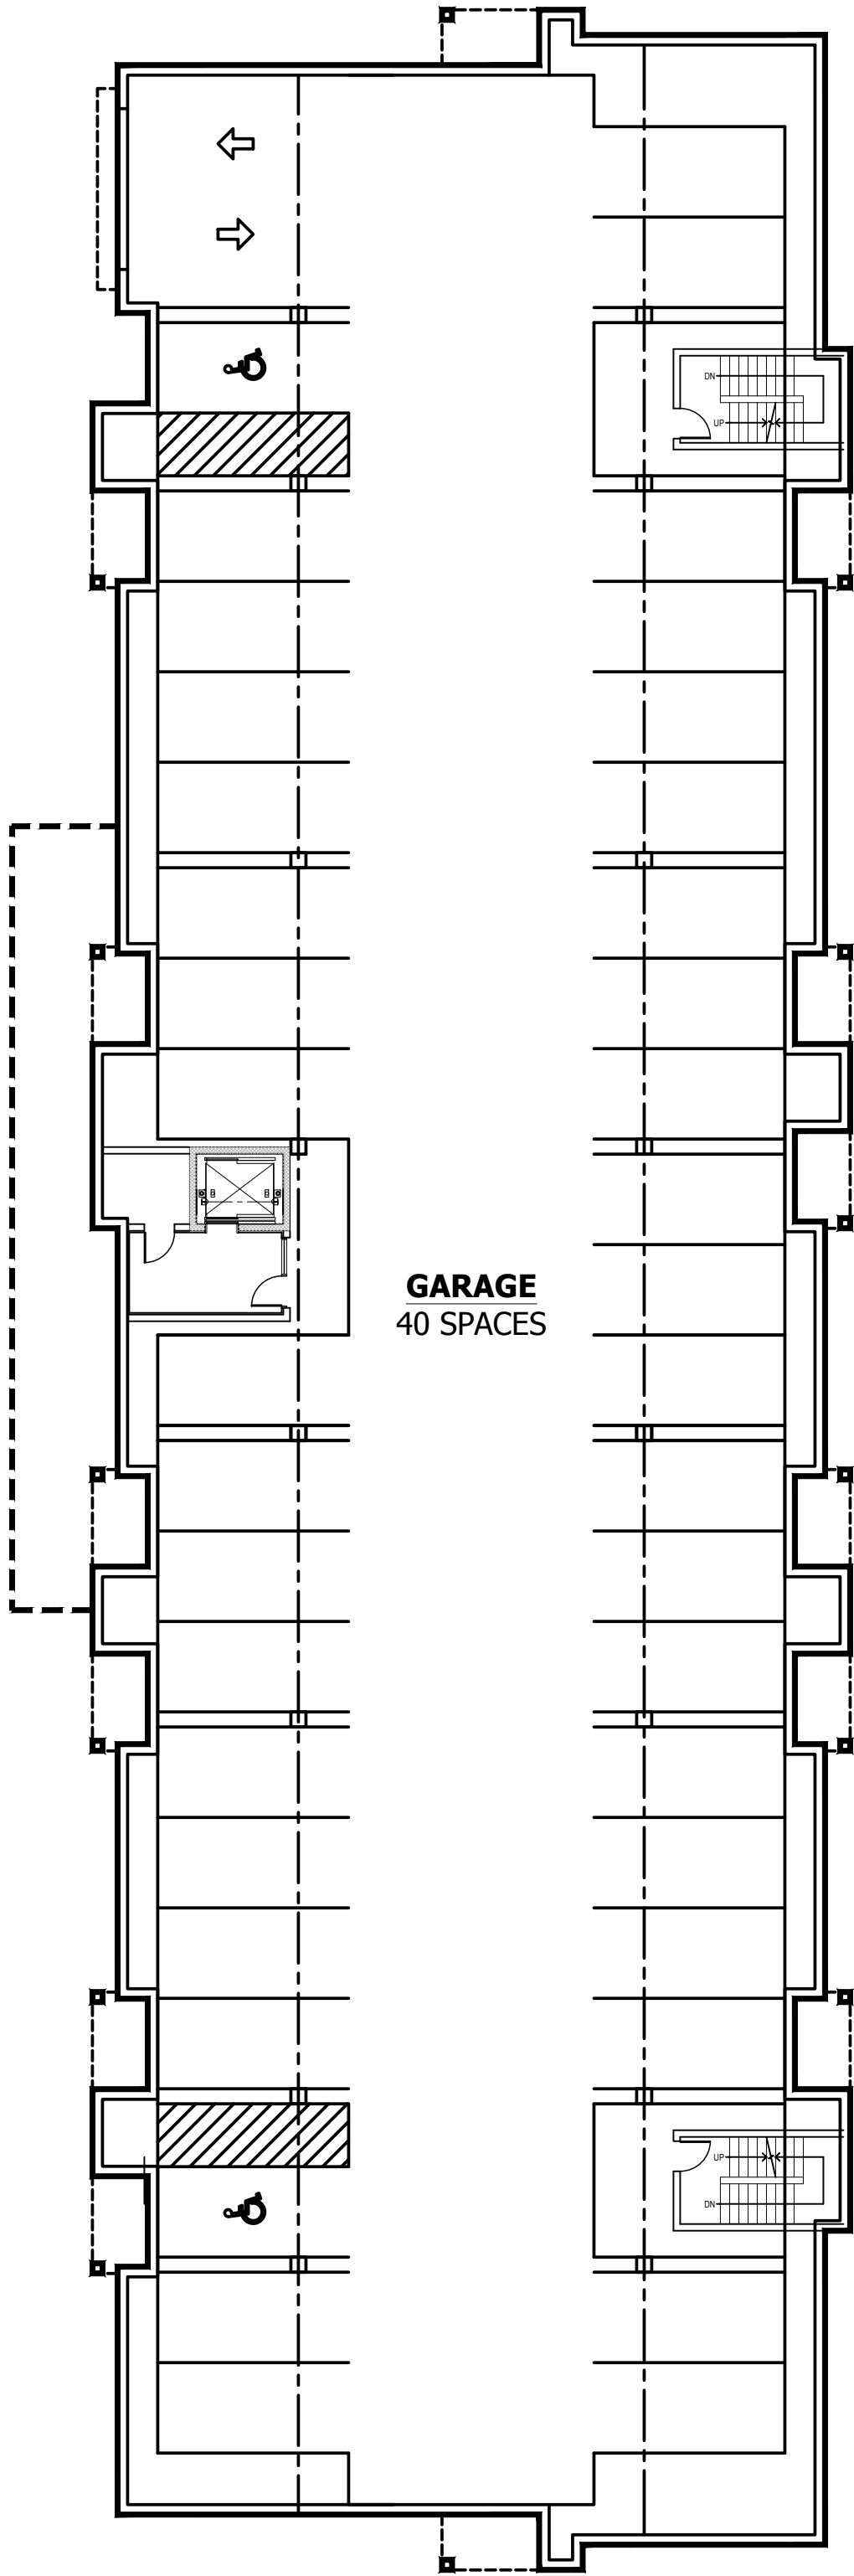

GARAGE
40 SPACES

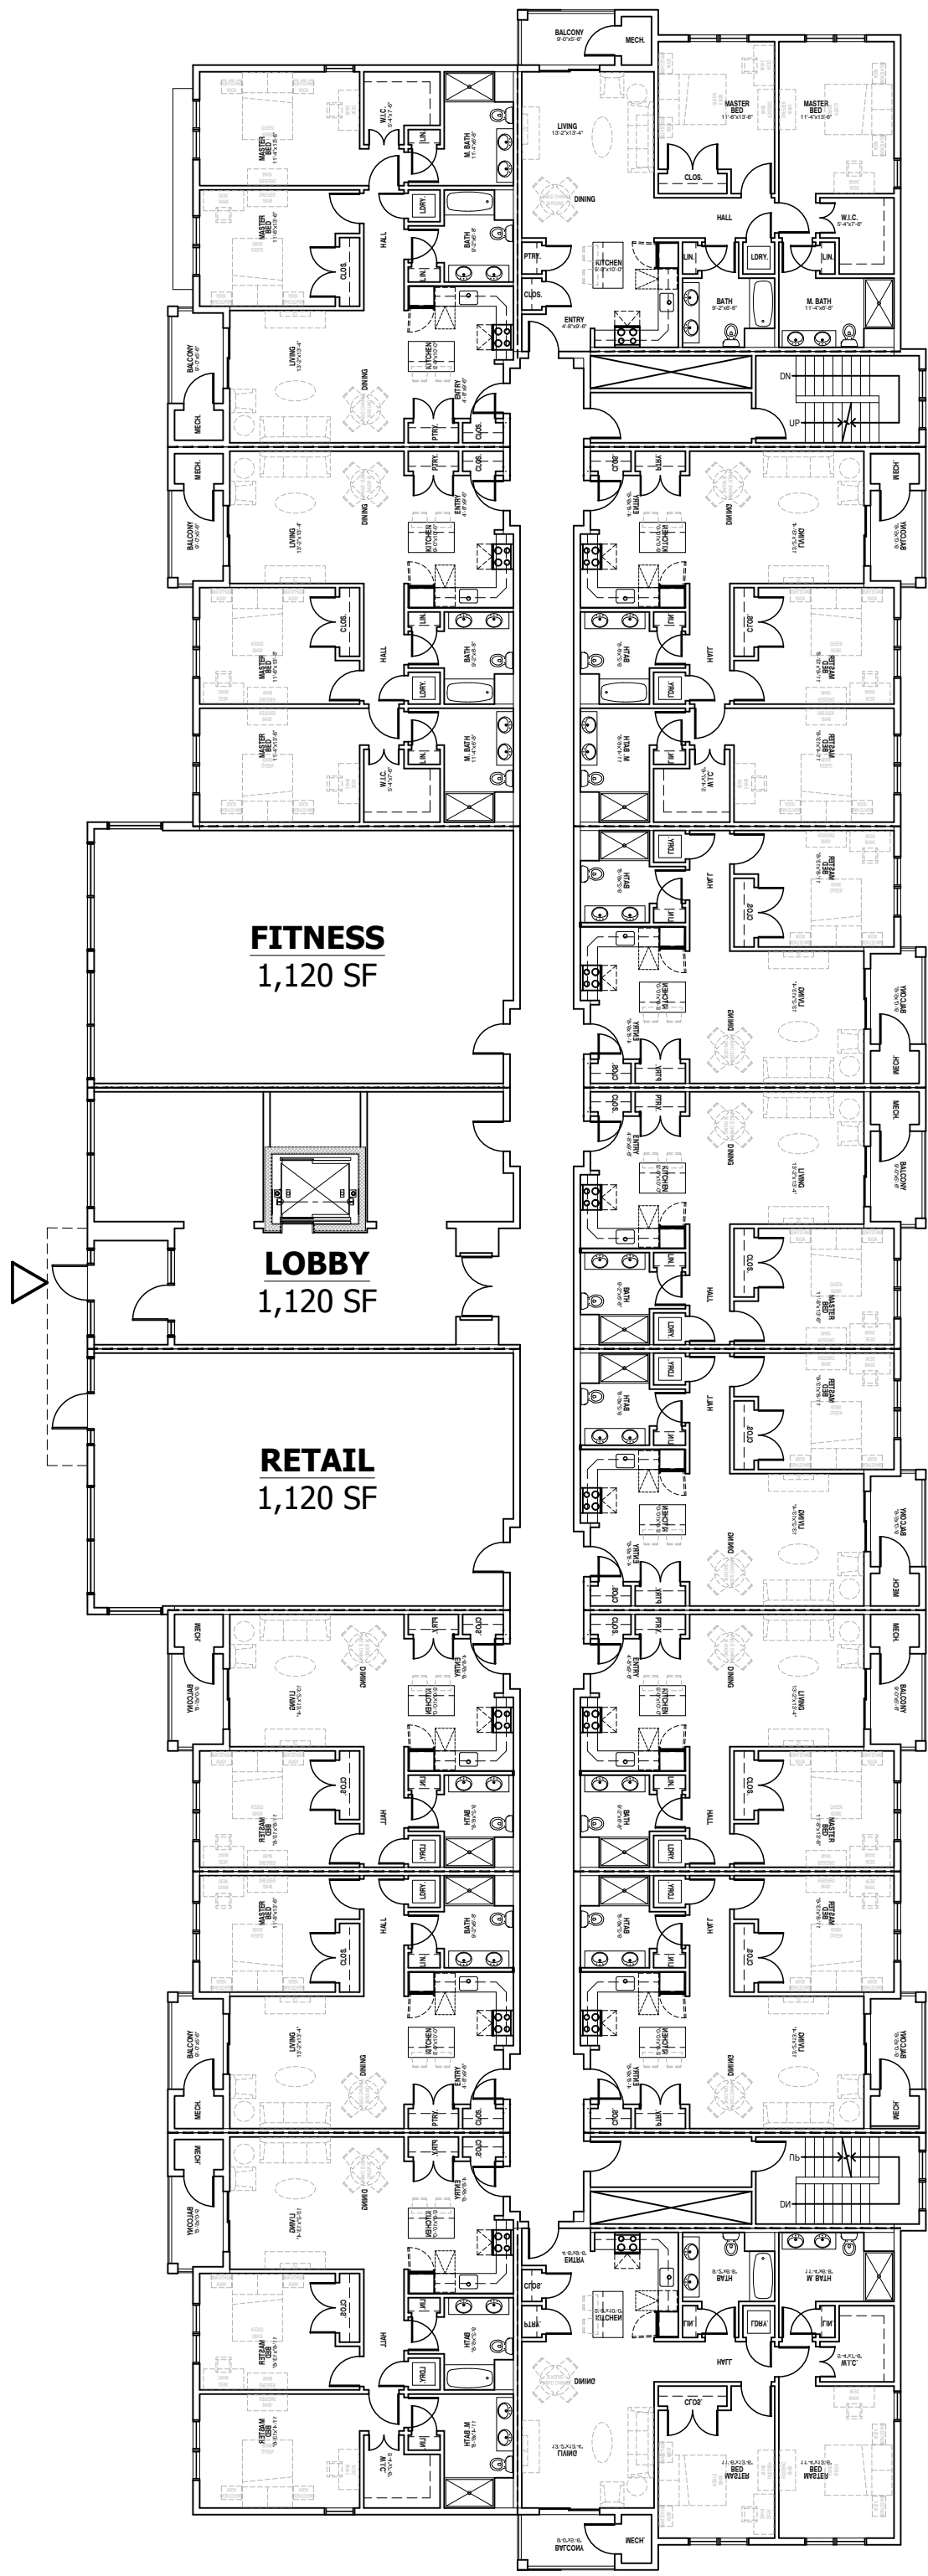


FIRST FLOOR
6 2BED
7 1BED

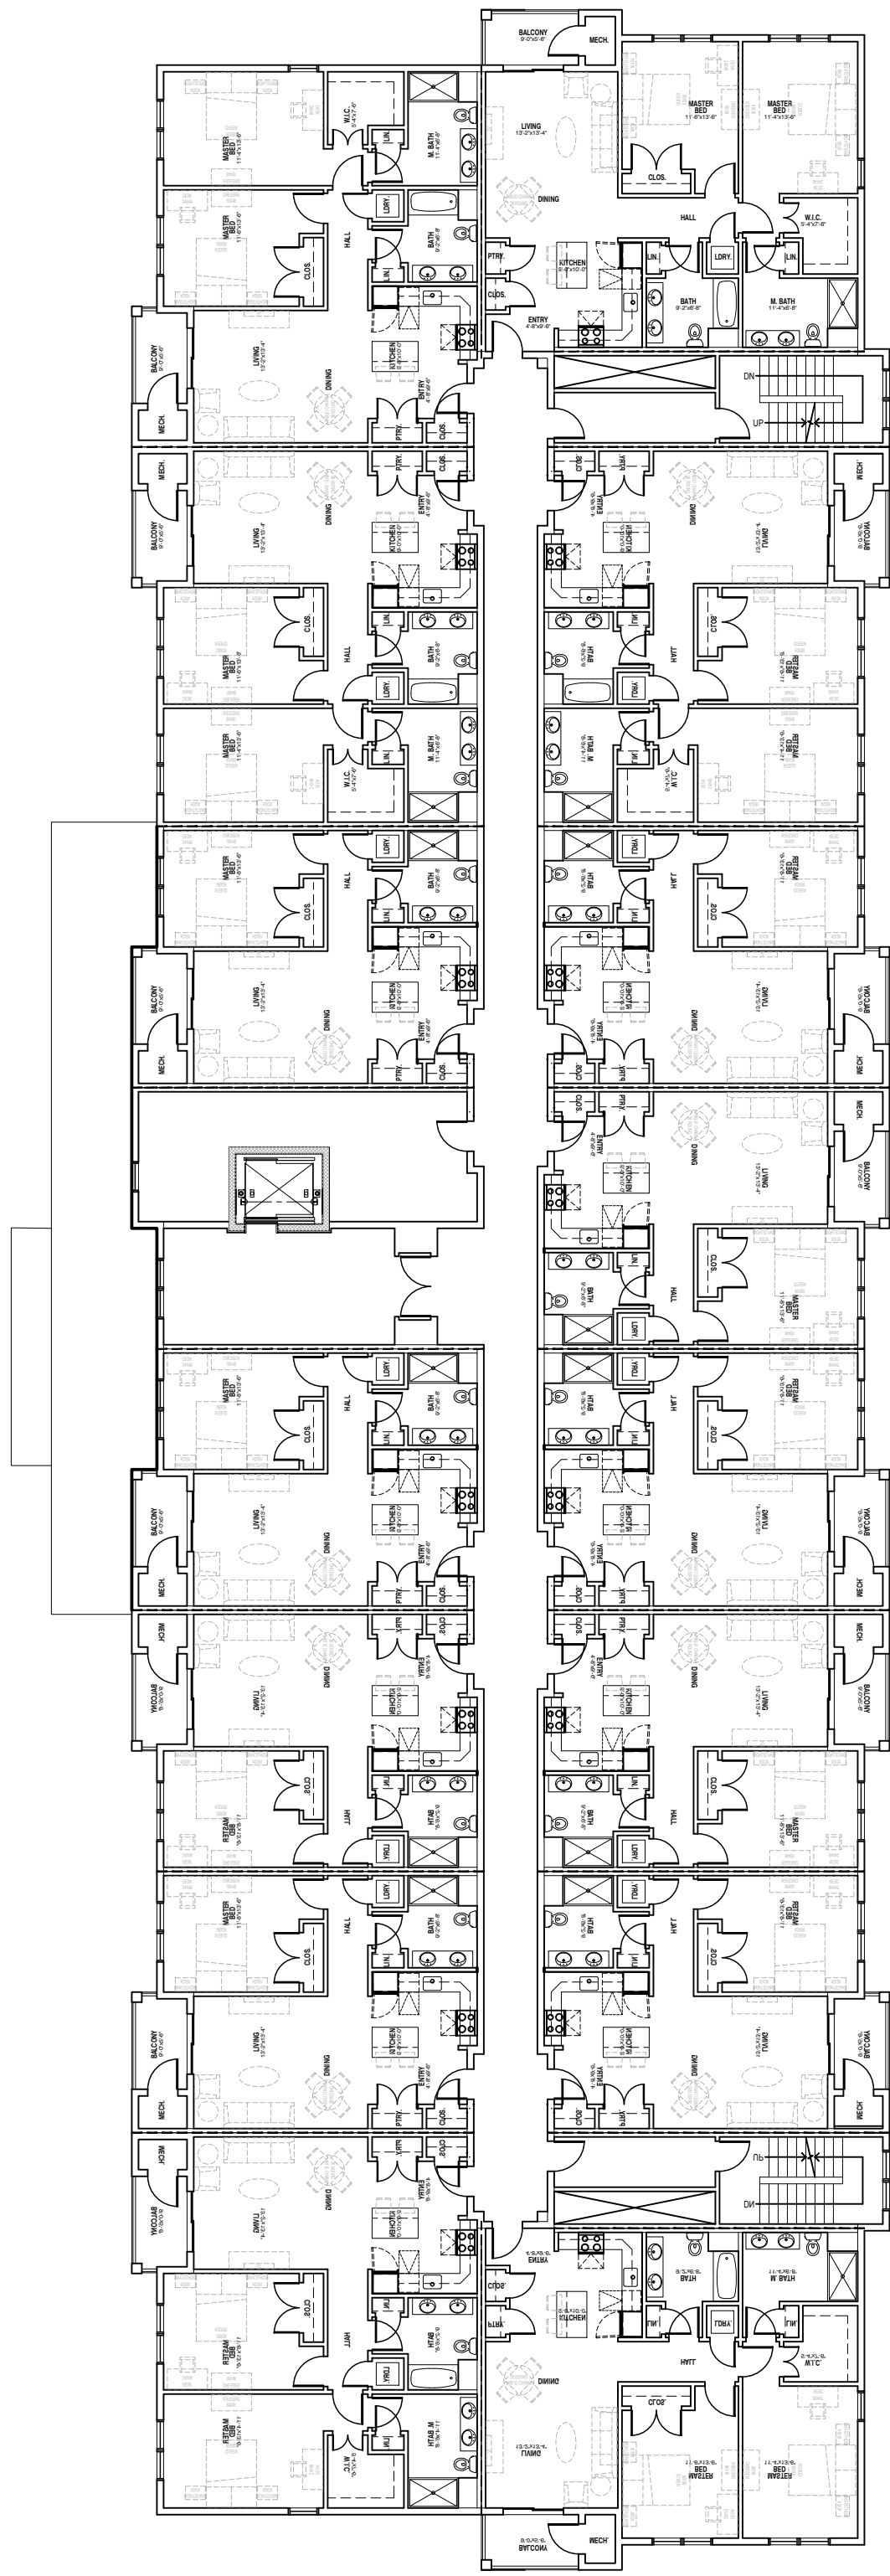

TYPICAL FLOOR
6 2BED
9 1BED

2BED (1180SF)	18
1BED (798 SF)	25
TOTAL	43
UNITS	

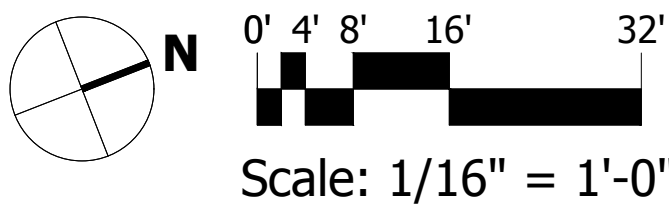

Scale: 1/16" = 1'-0"



FRONT ELEVATION
SOUTH



LEFT SIDE ELEVATION
WEST



RIGHT SIDE ELEVATION
EAST



REAR ELEVATION
NORTH



Scale: 1/16" = 1'-0"