




COPYRIGHT 2024 ANTONINO DONATO AIA, LEED AP, ADIARCHITECT, INC.

AD

architect

7 Glendale Way
Canton, MA 02021
617.501.0631
www.ad-architect.com

REGISTERED ARCHITECT
ANTONINO DONATO
No. 9720
BOSTON,
MASS.
COMMONWEALTH OF MASSACHUSETTS

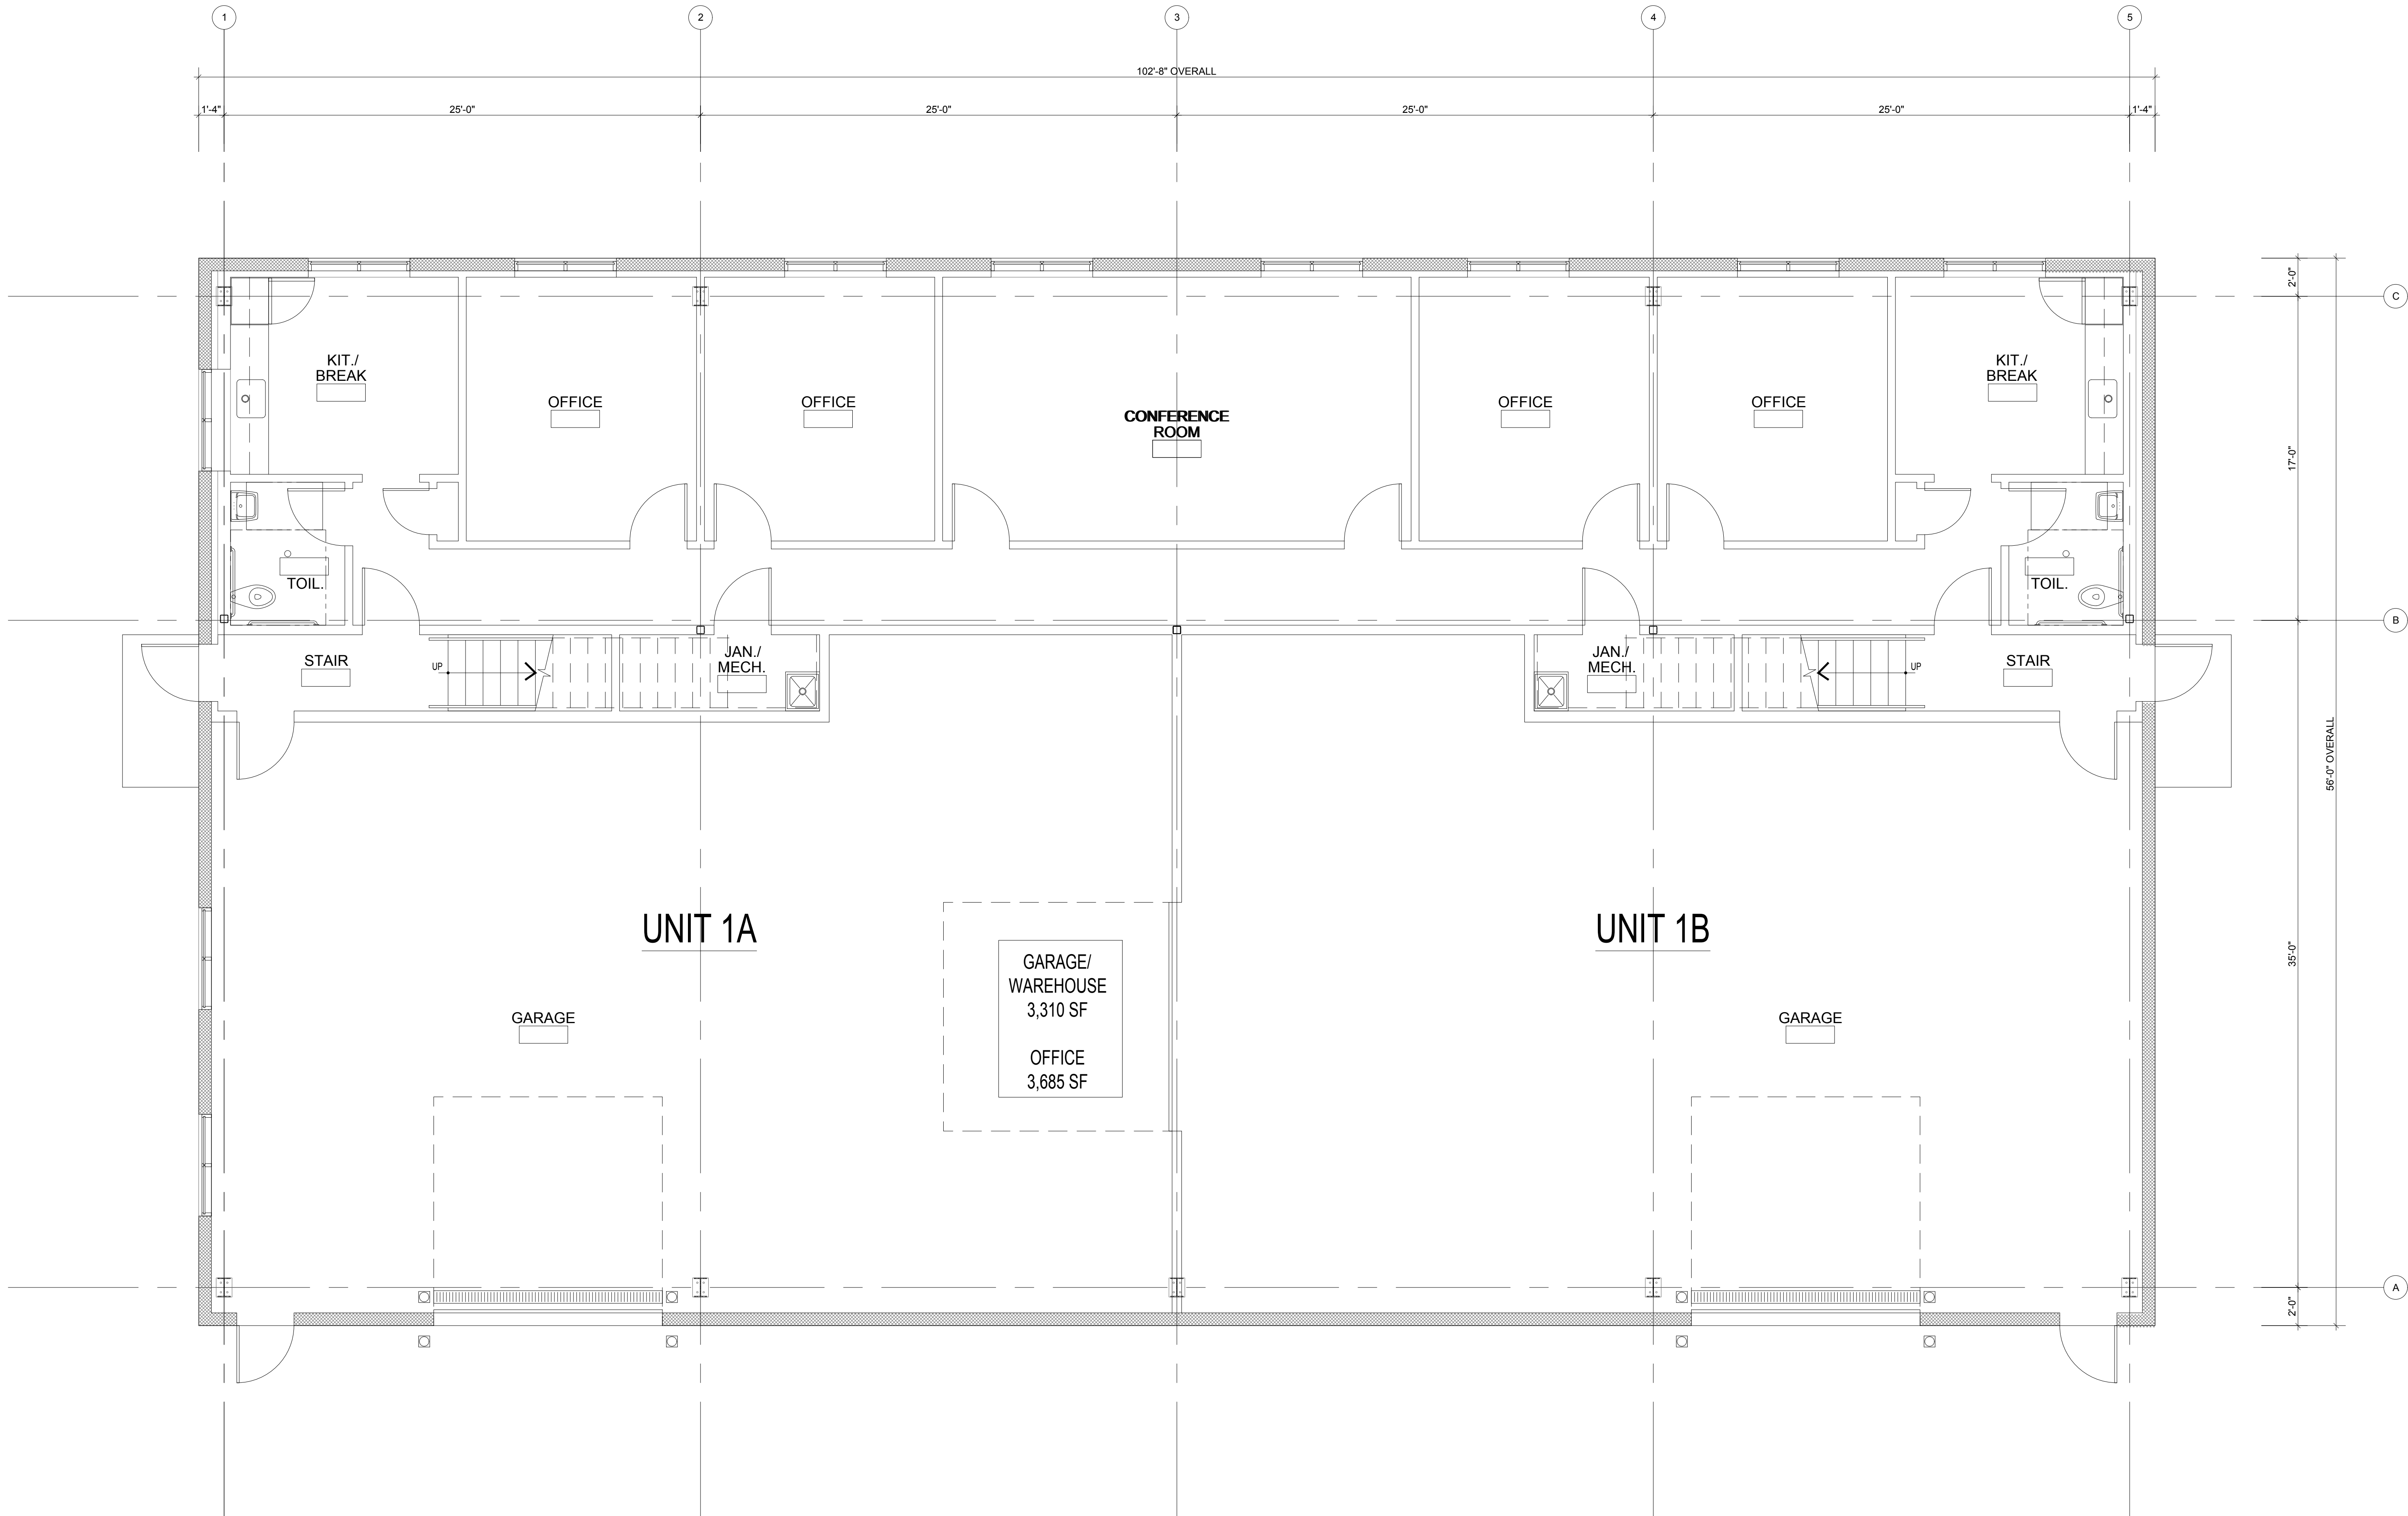

GROUND FLOOR PLAN
SCALE: 1/4"=1'-0"

New Construction
271 Canton Street
Stoughton, MA 02072

Project Number: 20.0105
Date: 02.26.2020

Revisions:


Number	Description	Date
F	ZONING RESPONSE	07/10 2025

Scale: 1/4"=1'-0"

GROUND LEVEL PLAN

A-1

COPYRIGHT 2024 ANTONINO DONATO AIA, LEED AP, ADIARCHITECT, INC.

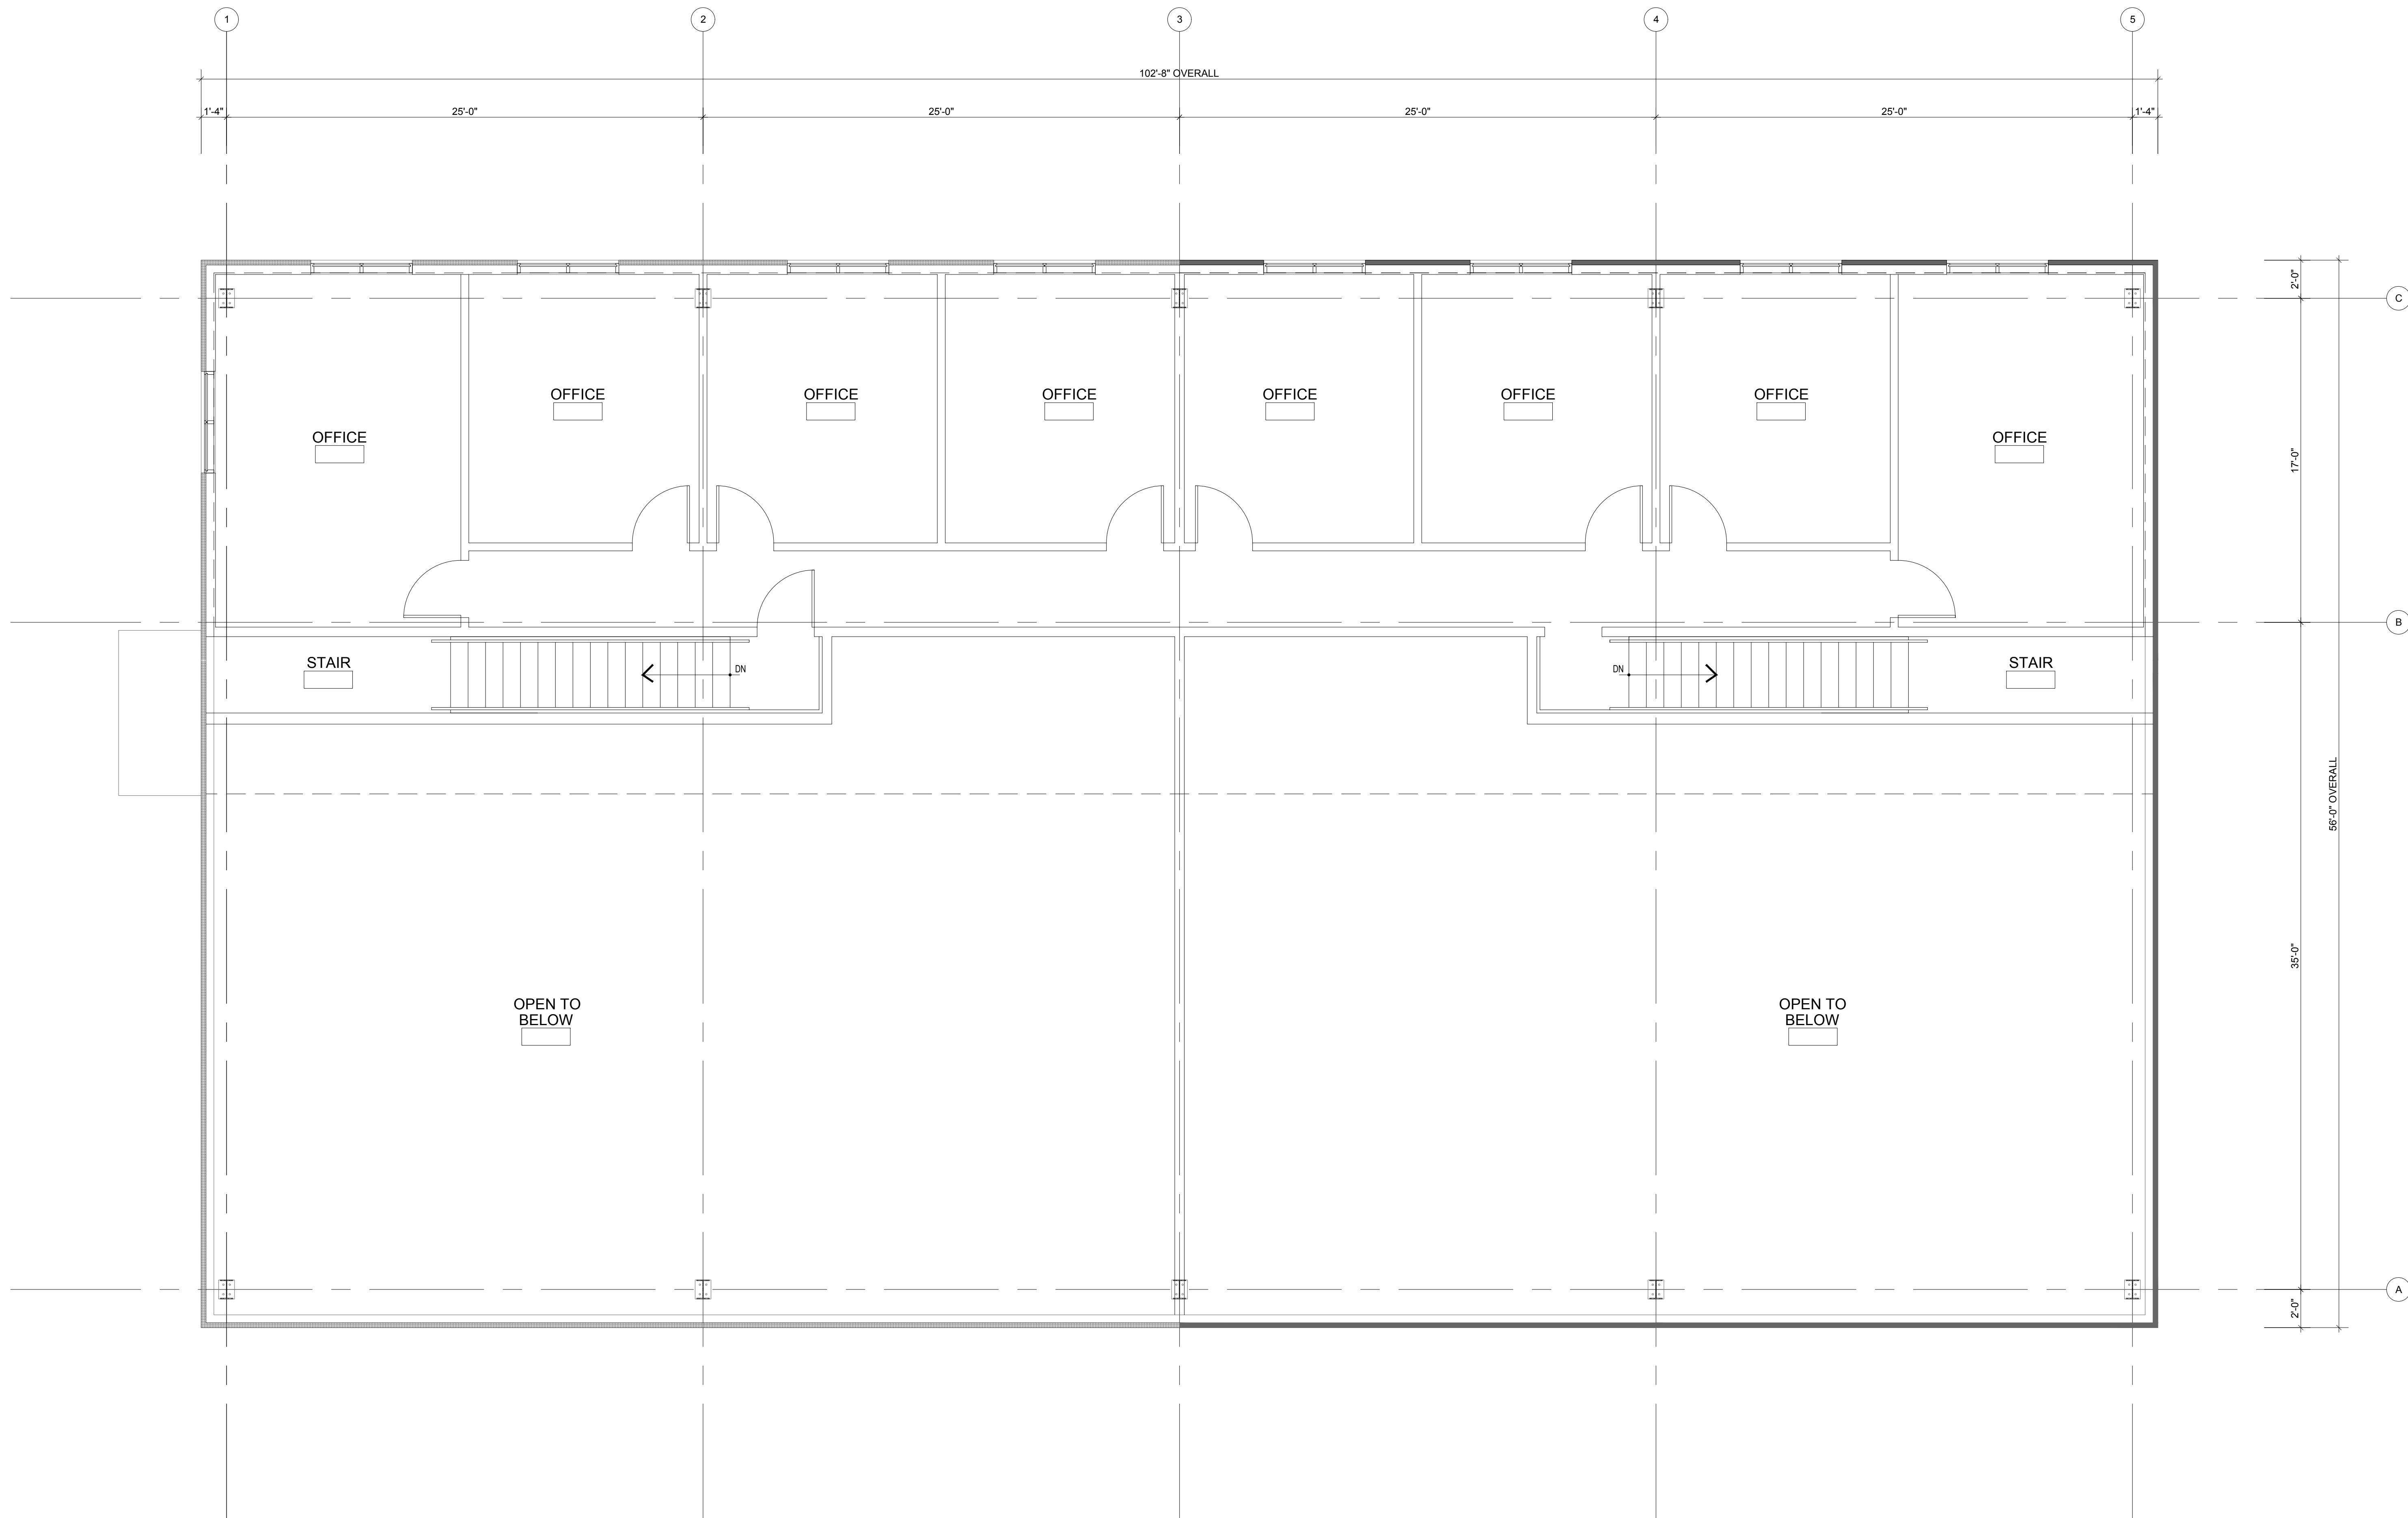

MEZZANINE FLOOR PLAN
SCALE: 1/4"=1'-0"

AD

architect

7 Glendale Way
Canton, MA 02021
617.501.0631
www.ad-architect.com

REGISTERED ARCHITECT
ANTONINO DONATO
No. 9720
BOSTON,
MASS.
COMMONWEALTH OF MASSACHUSETTS

New Construction
271 Canton Street
Stoughton, MA 02072


Project Number: 20.0105
Date: 02.26.2020

Revisions:

Number	Description	Date
F	ZONING RESPONSE	07/10 2025


Scale: 1/4"=1'-0"

MEZZANINE
LEVEL PLAN

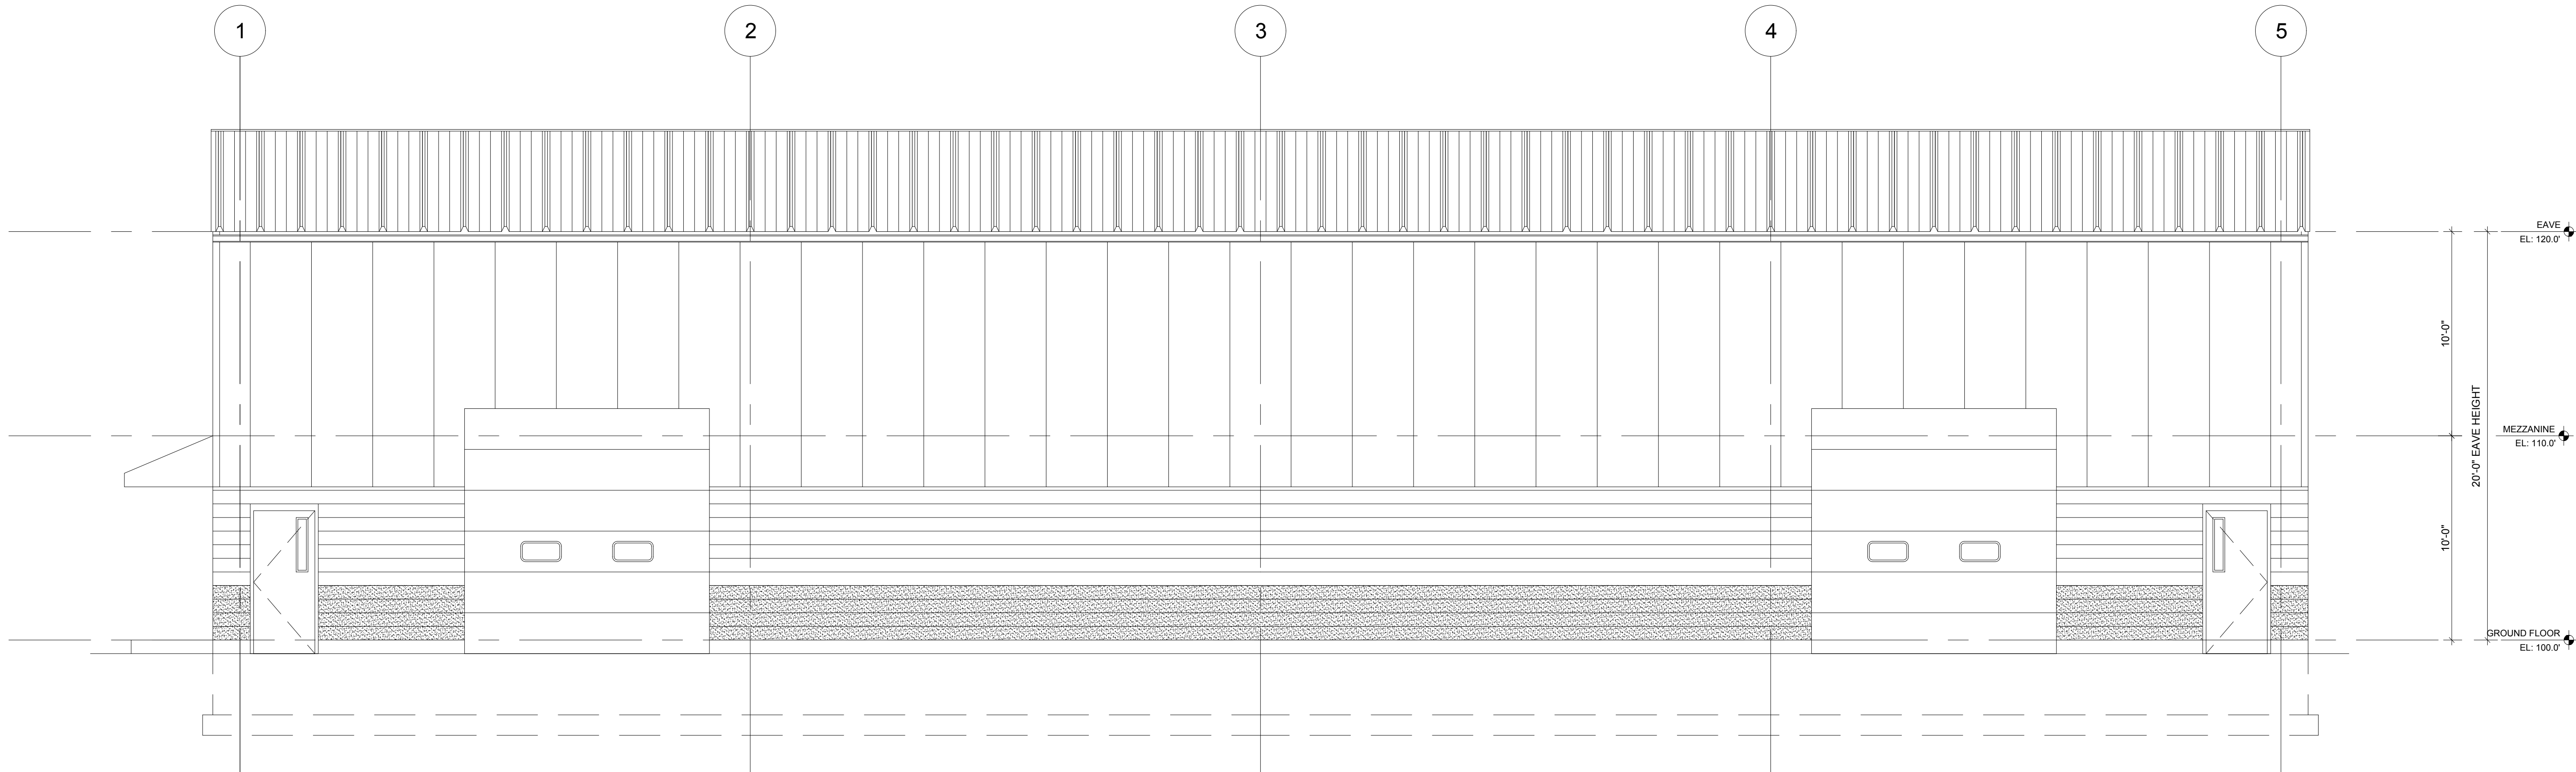


FRONT ELEVATION
SCALE: 1/4"=1'-0"


EXTERIOR MATERIALS KEY:	
WALL PANELS	CENTRIA VESAWALL V 36" WIDE INSULATED PANELS, EMBOSSED FINISH; COLOR 142 SURREY BEIGE
ROOF PANELS & RAKES	CENTRIA VERSA ROOF 36" WIDE INSULATED PANELS; COLOR 154 DARK BRONZE
GUTTERS & DOWNSPOUTS	K-STYLE 6" GUTTERS COLOR 154 DARK BRONZE
CONCRETE BLOCK	OMNIBLOCK 8" INSULATED SPLIT FACE BLOCK; COLORS SF 83 ABOVE/ SF 370 BELOW
WINDOWS	ANODISED ALUMINUM STOREFRONT; COLOR DARK BRONZE
OVERHEAD & ENTRY DOORS	PAINTED INSULATED STEEL; COLOR; BLACK
EXTERIOR NOTES:	
1. ALL MECHANICAL LOUVERS TO BE FACTORY FINISHED TO MATCH ADJACENT MATERIAL.	
2. ALL EXTERIOR SEALANT TO MATCH ADJACENT MATERIAL.	
3. COORDINATE LOCATIONS OF BUILDING MOUNTED LIGHTING WITH ELECTRICAL DRAWINGS, FINISH TO BE BLACK.	
4. ALL STEEL (DOORS, FRAMES, RAILINGS, STAIRS, COLUMNS) TO BE FACTORY PRIMED AND FIELD PAINTED.	
5. ALL ROOF AND WALL PANEL ACCESSORIES TO MATCH ROOF/WALL COLOR UNO.	
WINDOW NOTES	
1. ALUMINUM WINDOWS, THERMALLY BROKEN FRAMES WITH KYNAR FINISH AND INSULATED GLAZING.	
2. FLASHING AND INSTALLATION DETAILS PER WINDOW/ DOOR MANUFACTURER'S RECOMMENDATIONS.	
3. PROVIDE TEMPERED SAFETY GLAZING AS REQUIRED BY CODE.	
4. ENVELOPE FENESTRATIN REQUIREMENTS FOR U-FACTOR AND SHGC SHALL MEET OR EXCEED THE 2021 IECC AS AMENDED BY MA IN 780 CMR 13 PRESCRIPTIVE PATH TO DEMONSTRATE COMPLIANCE WITH TABLE C402.4.	

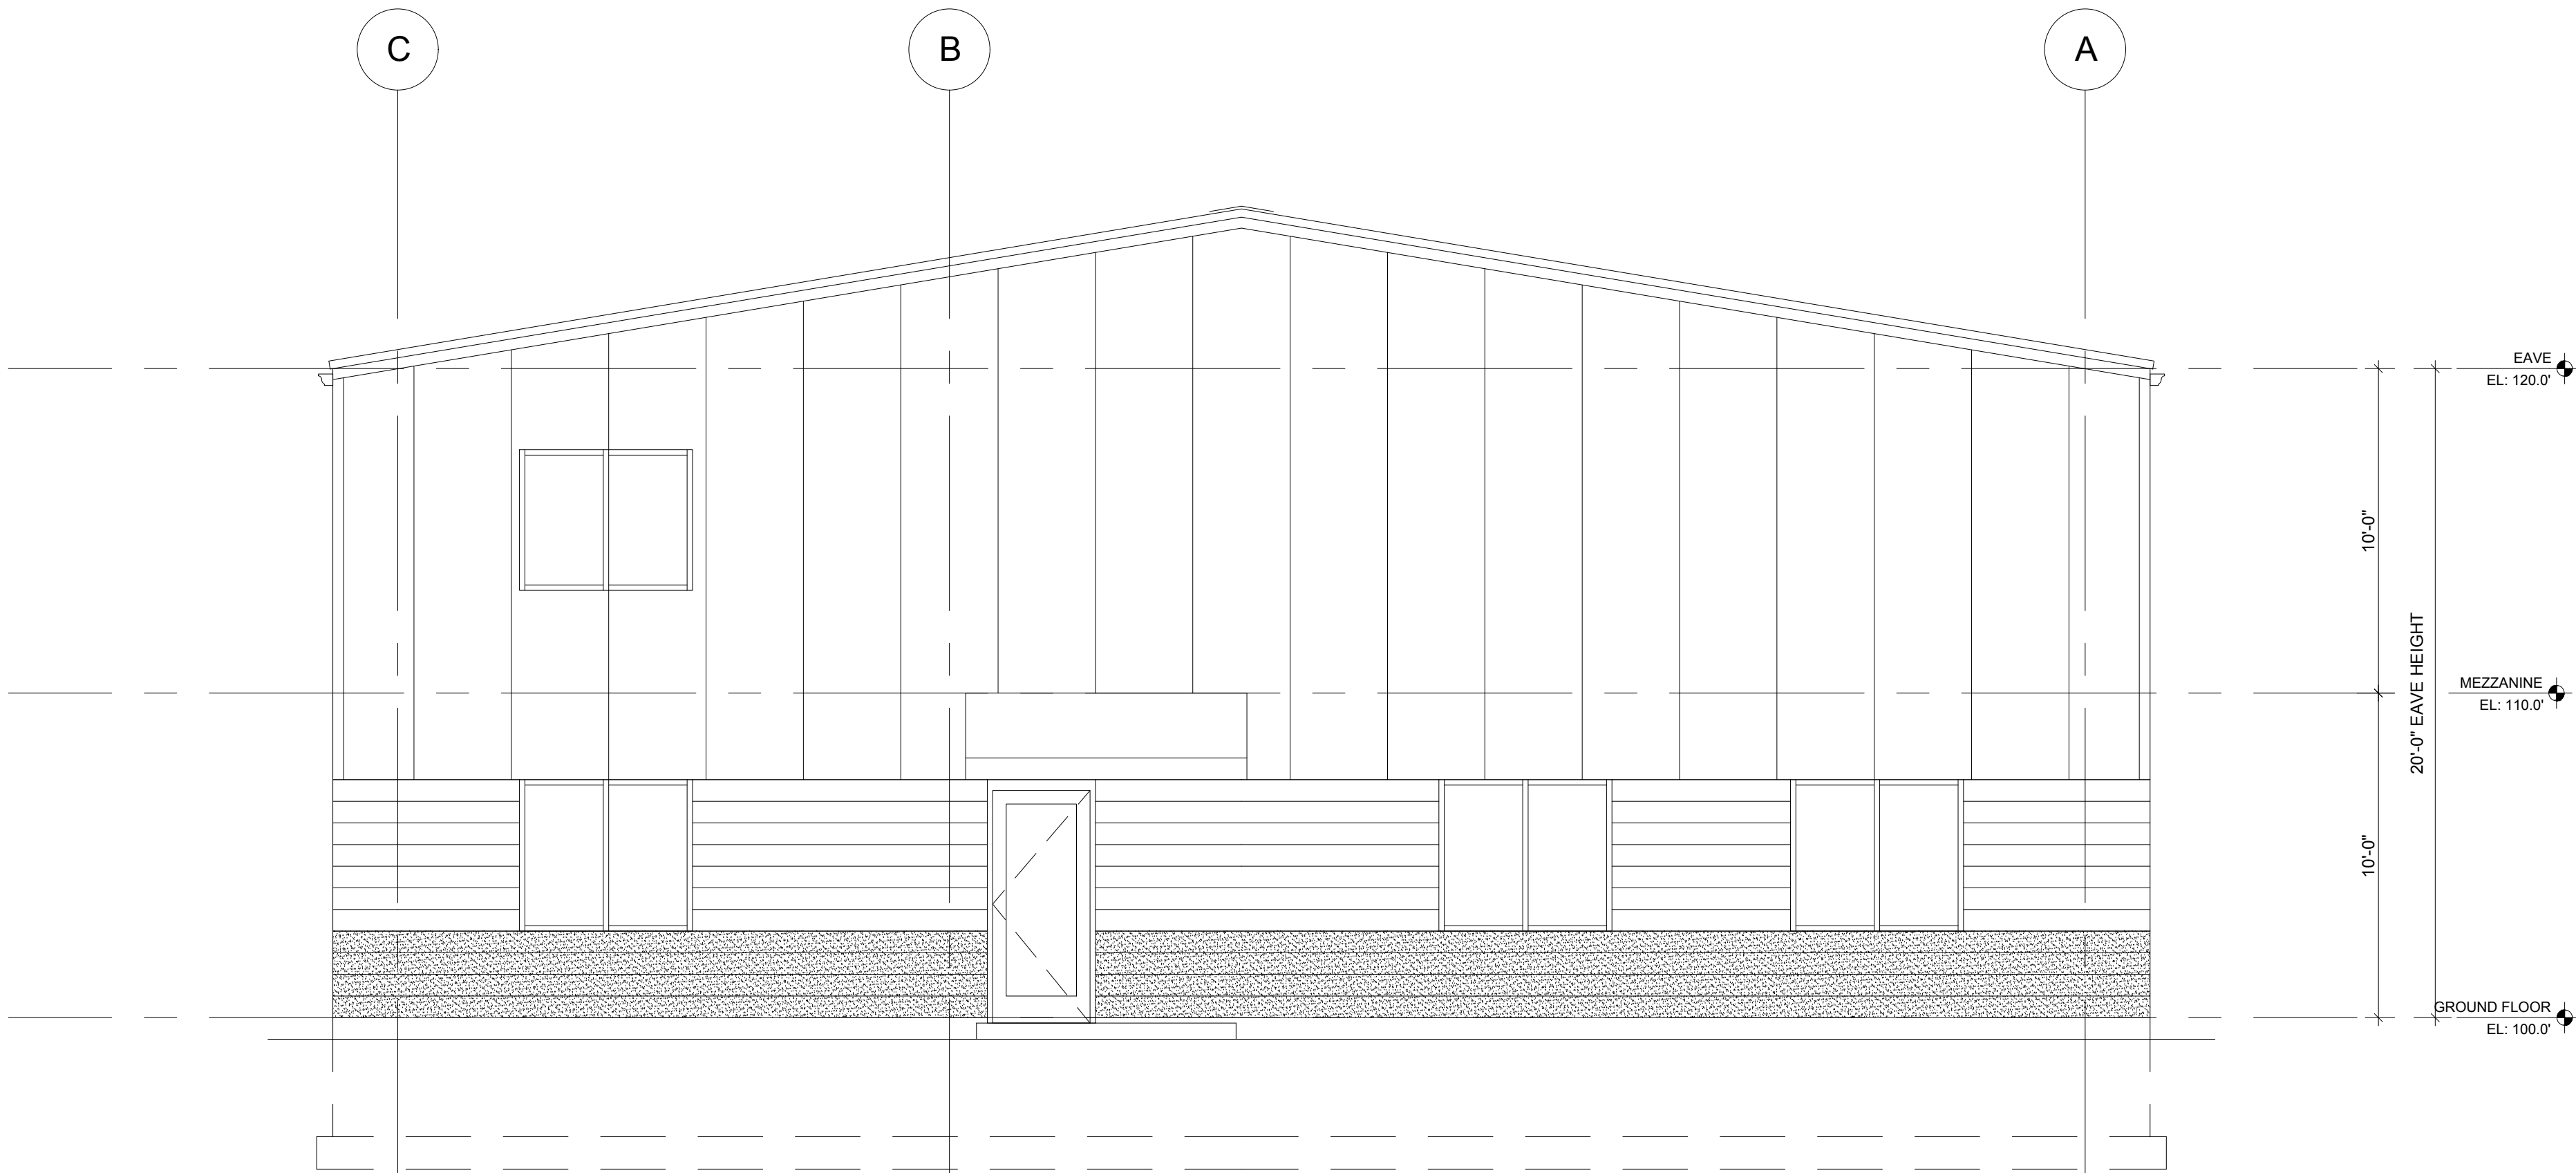

LEFT SIDE ELEVATION
SCALE: 1/4"=1'-0"

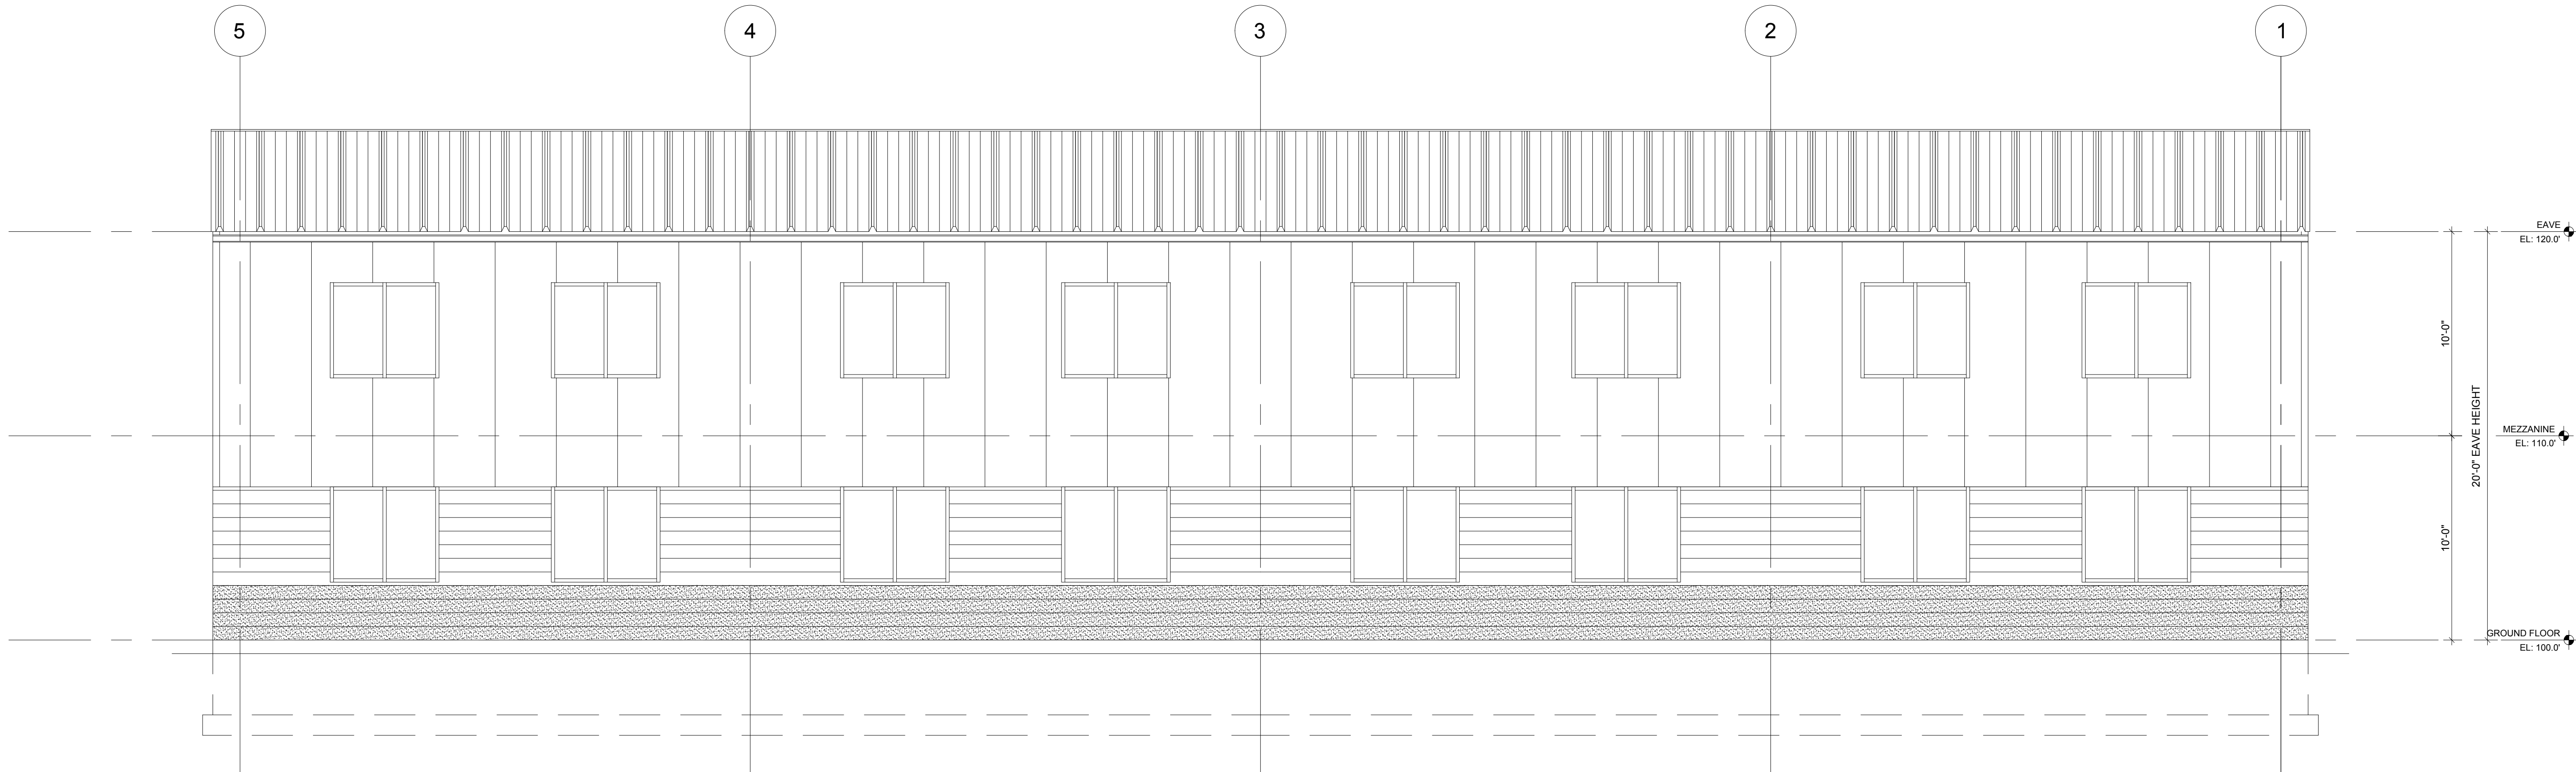

- EXTERIOR MATERIALS KEY:**
- WALL PANELS** CENTRIA VESAWALL V 36" WIDE INSULATED PANELS, EMBOSSED FINISH; COLOR **142 SURREY BEIGE**
- ROOF PANELS & RAKES** CENTRIA VERSA ROOF 36" WIDE INSULATED PANELS; COLOR **154 DARK BRONZE**
- GUTTERS & DOWNSPOUTS** K-STYLE 6" GUTTERS COLOR **154 DARK BRONZE**
- CONCRETE BLOCK** OMNIBLOCK 8" INSULATED SPLIT FACE BLOCK; COLORS **SF 83 ABOVE/ SF 370 BELOW**
- WINDOWS** ANODISED ALUMINUM STOREFRONT; COLOR **DARK BRONZE**
- OVERHEAD & ENTRY DOORS** PAINTED INSULATED STEEL; COLOR; **BLACK**
- EXTERIOR NOTES:**
- ALL MECHANICAL LOUVERS TO BE FACTORY FINISHED TO MATCH ADJACENT MATERIAL.
 - ALL EXTERIOR SEALANT TO MATCH ADJACENT MATERIAL.
 - COORDINATE LOCATIONS OF BUILDING MOUNTED LIGHTING WITH ELECTRICAL DRAWINGS, FINISH TO BE BLACK.
 - ALL STEEL (DOORS, FRAMES, RAILINGS, STAIRS, COLUMNS) TO BE FACTORY PRIMED AND FIELD PAINTED.
 - ALL ROOF AND WALL PANEL ACCESSORIES TO MATCH ROOF/WALL COLOR UNO.
- WINDOW NOTES**
- ALUMINUM WINDOWS, THERMALLY BROKEN FRAMES WITH KYNAR FINISH AND INSULATED GLAZING.
 - FLASHING AND INSTALLATION DETAILS PER WINDOW/ DOOR MANUFACTURER'S RECOMMENDATIONS.
 - PROVIDE TEMPERED SAFETY GLAZING AS REQUIRED BY CODE.
 - ENVELOPE FENESTRATIN REQUIREMENTS FOR U-FACTOR AND SHGC SHALL MEET OR EXCEED THE 2021 IECC AS AMENDED BY MA IN 780 CMR 13 PRESCRIPTIVE PATH TO DEMONSTRATE COMPLIANCE WITH TABLE C402.4.

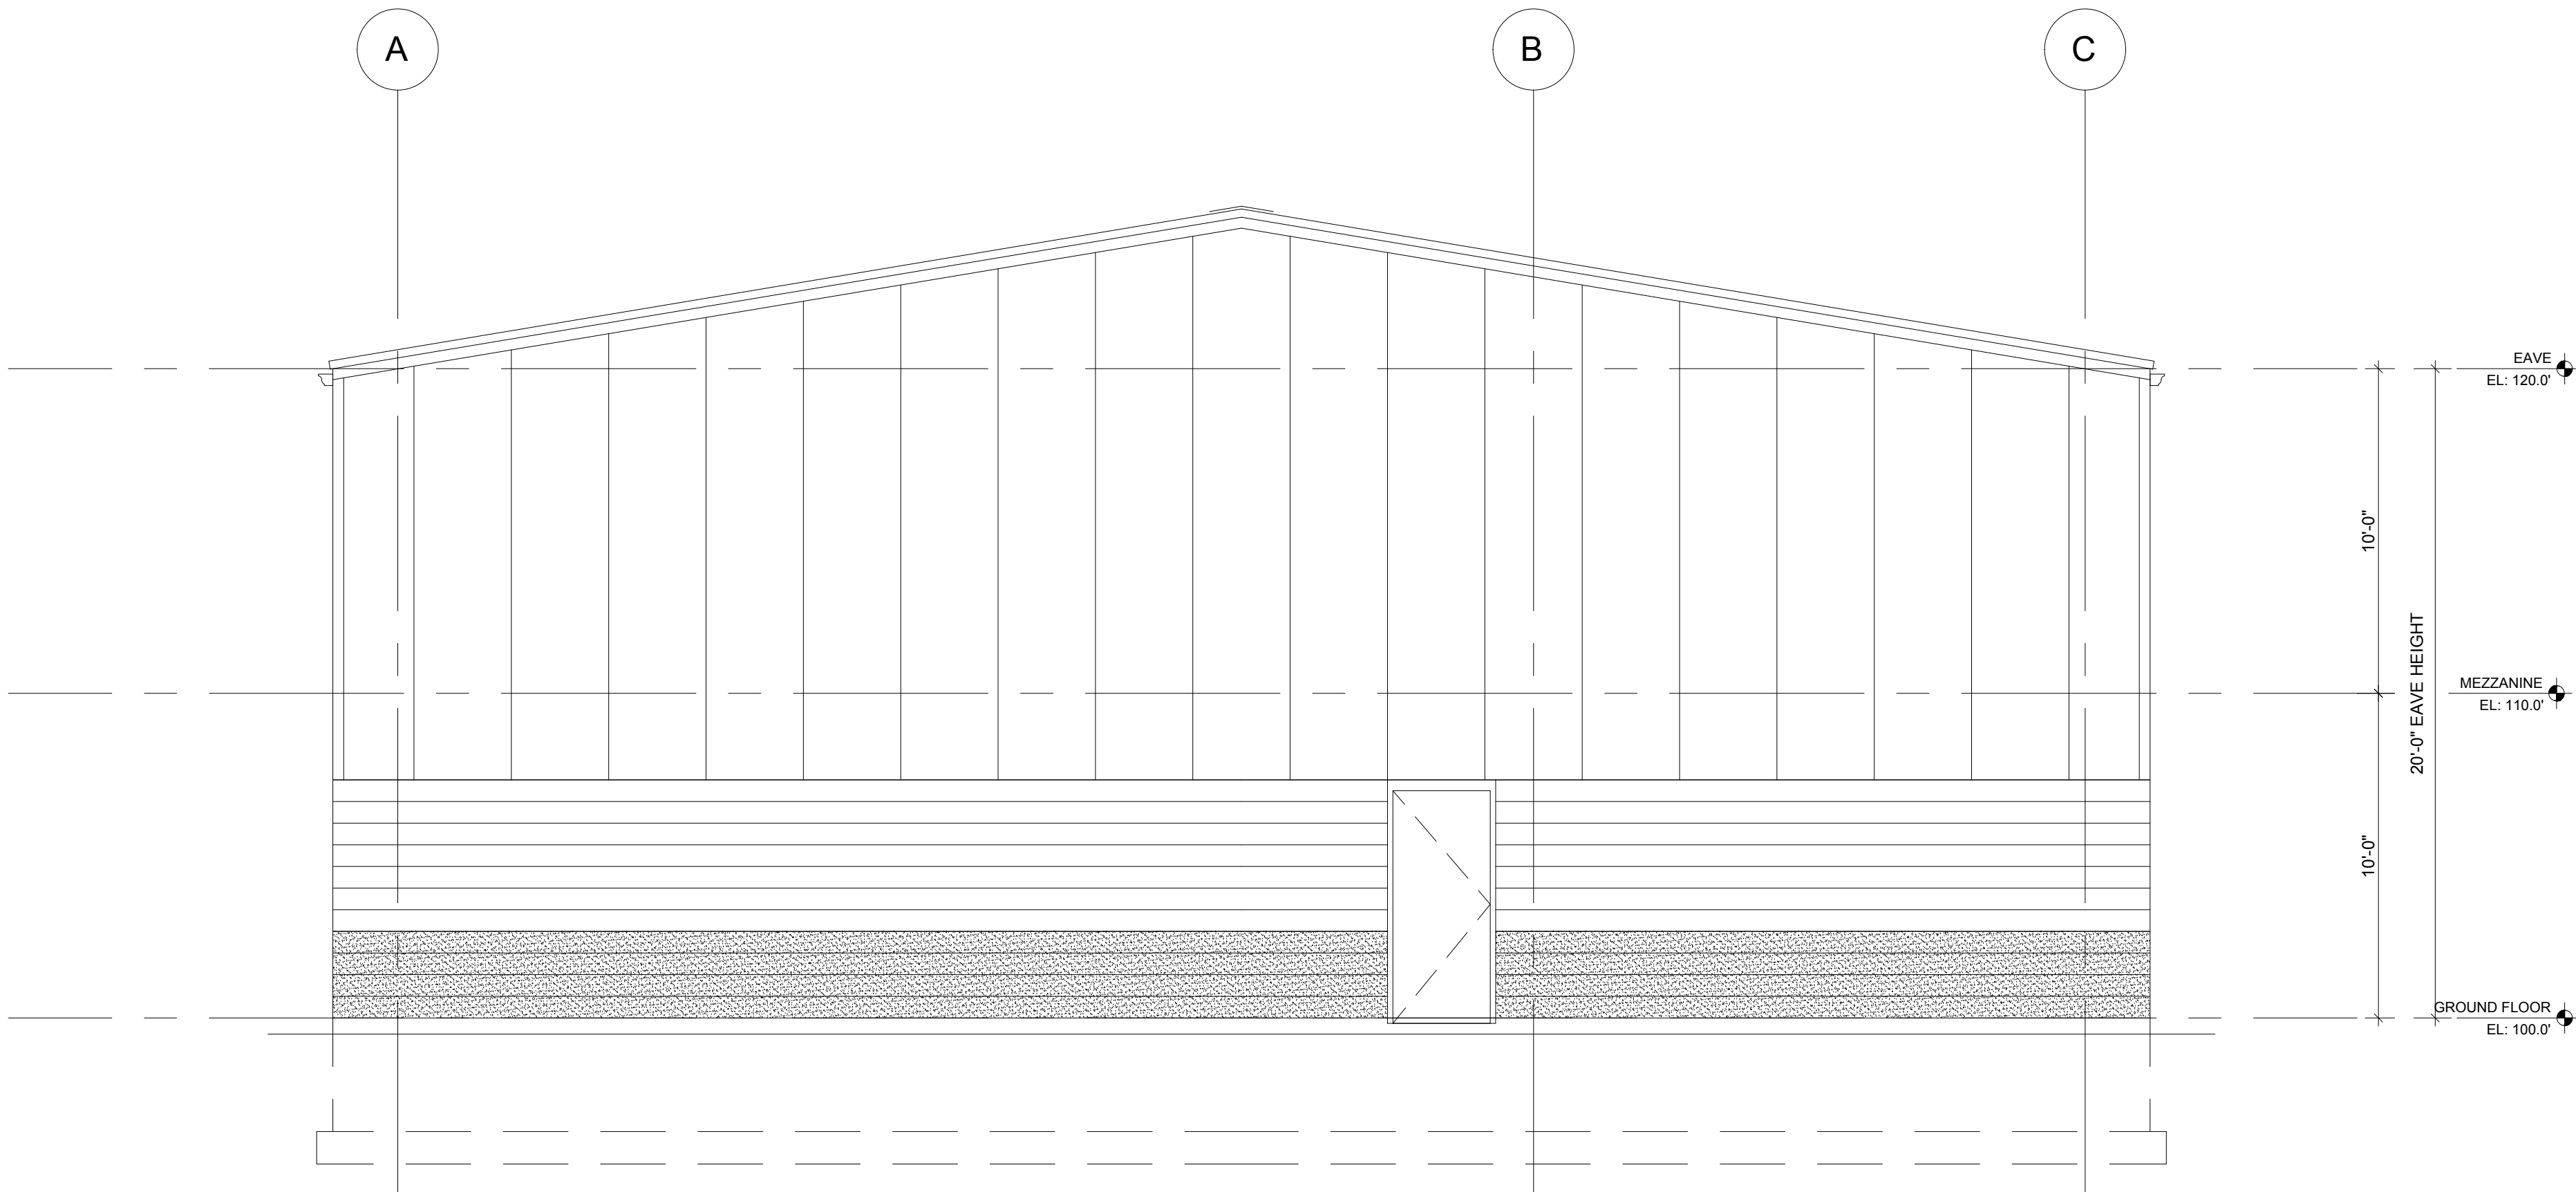

RIGHT SIDE ELEVATION
SCALE: 1/4"=1'-0"

New Construction
271 Canton Street
Stoughton, MA 02072

Project Number: 20.0105
Date: 02.26.2020

Revisions:	Number	Description	Date
F	ZONING RESPONSE	07/10 2025	

Scale: 1/4"=1'-0"

MEZZANINE LEVEL PLAN

A-4