



Woods Pond Dam Survey



GPS Unit






Total Station


# Engineering Department

*The Mission of the Engineering Department is to provide quality, efficient, professional engineering services and technical support for the Town of Stoughton, its residents, the general public, and all Town departments while maintaining a positive relationship in all our interactions as well as a professional work environment.*


## Road Plans

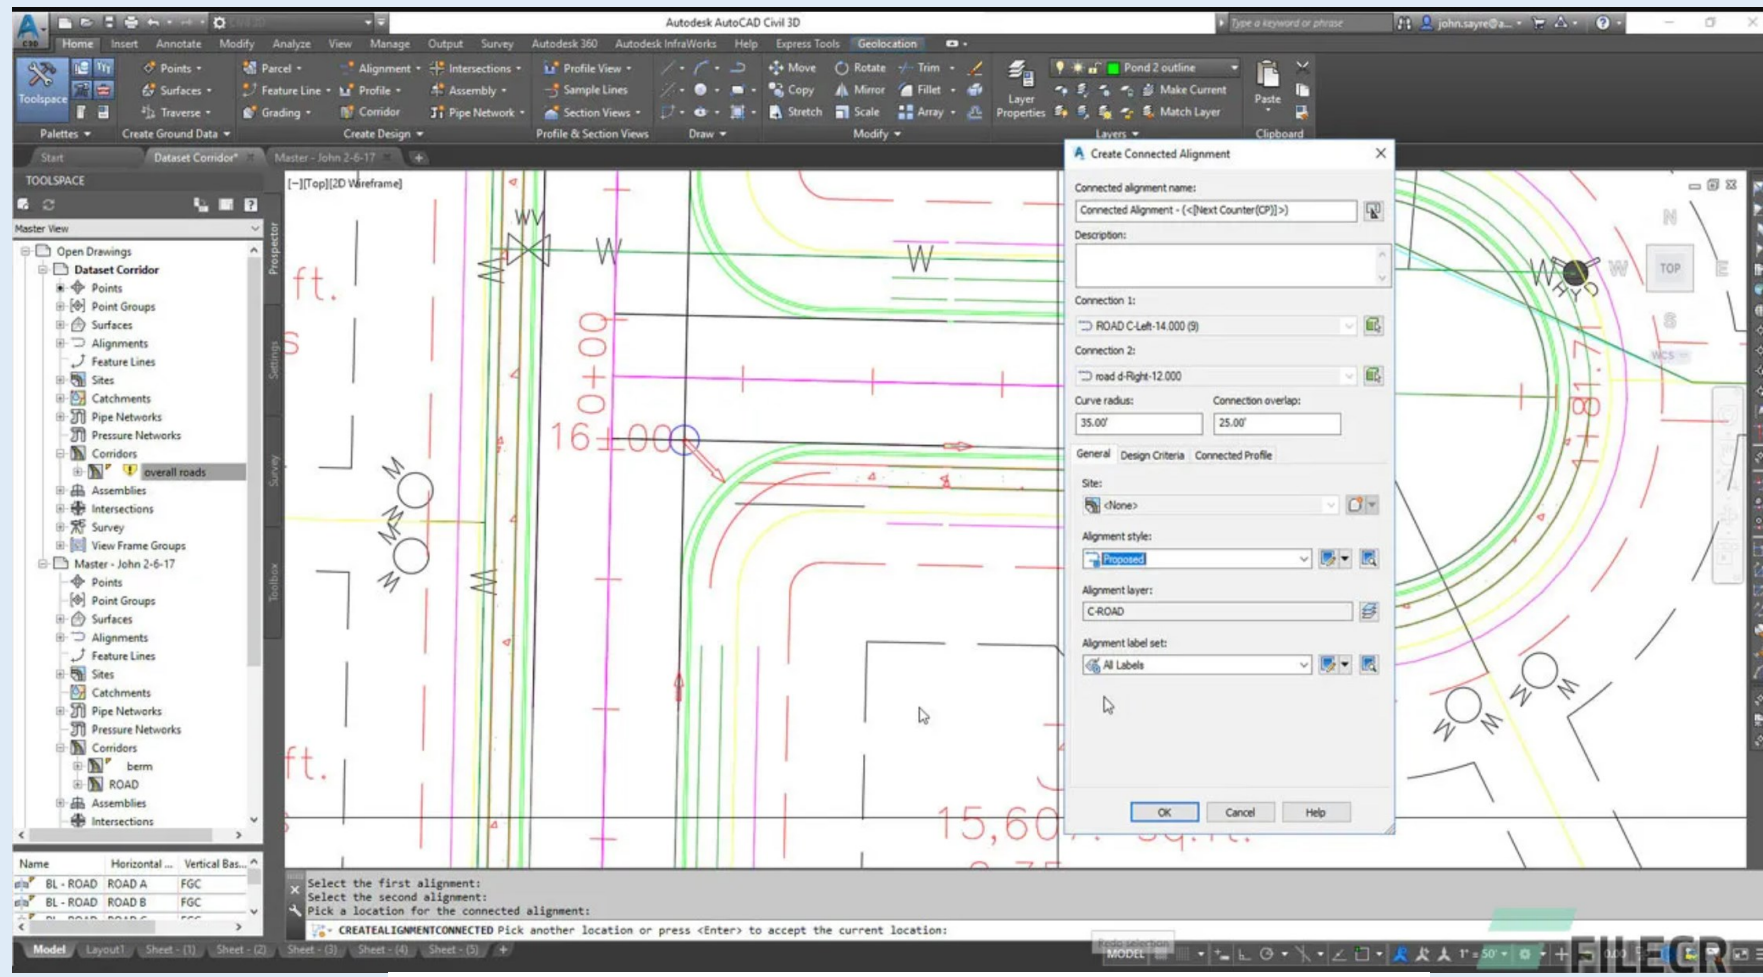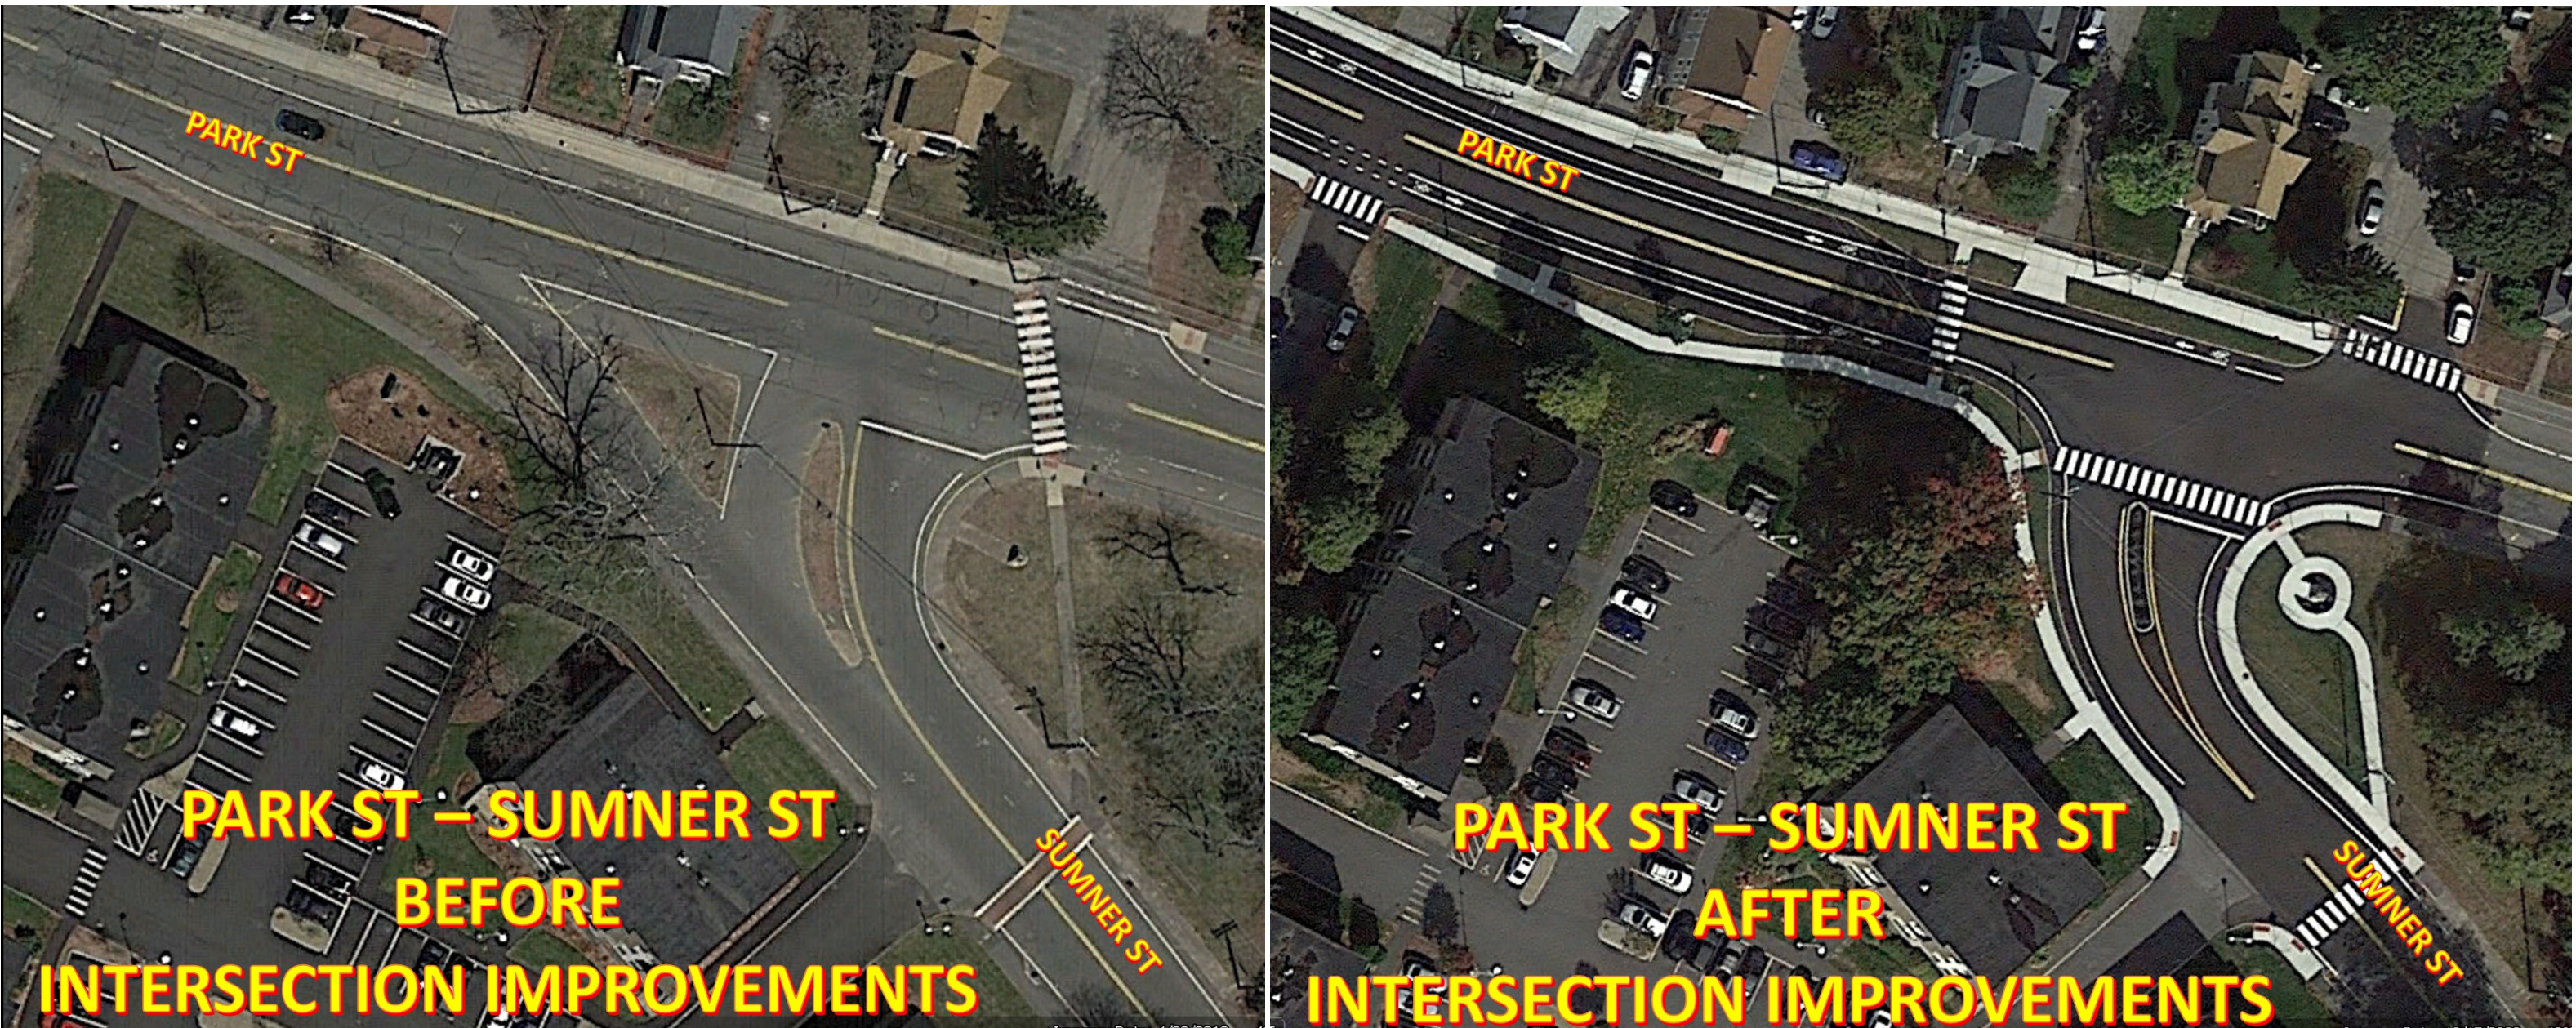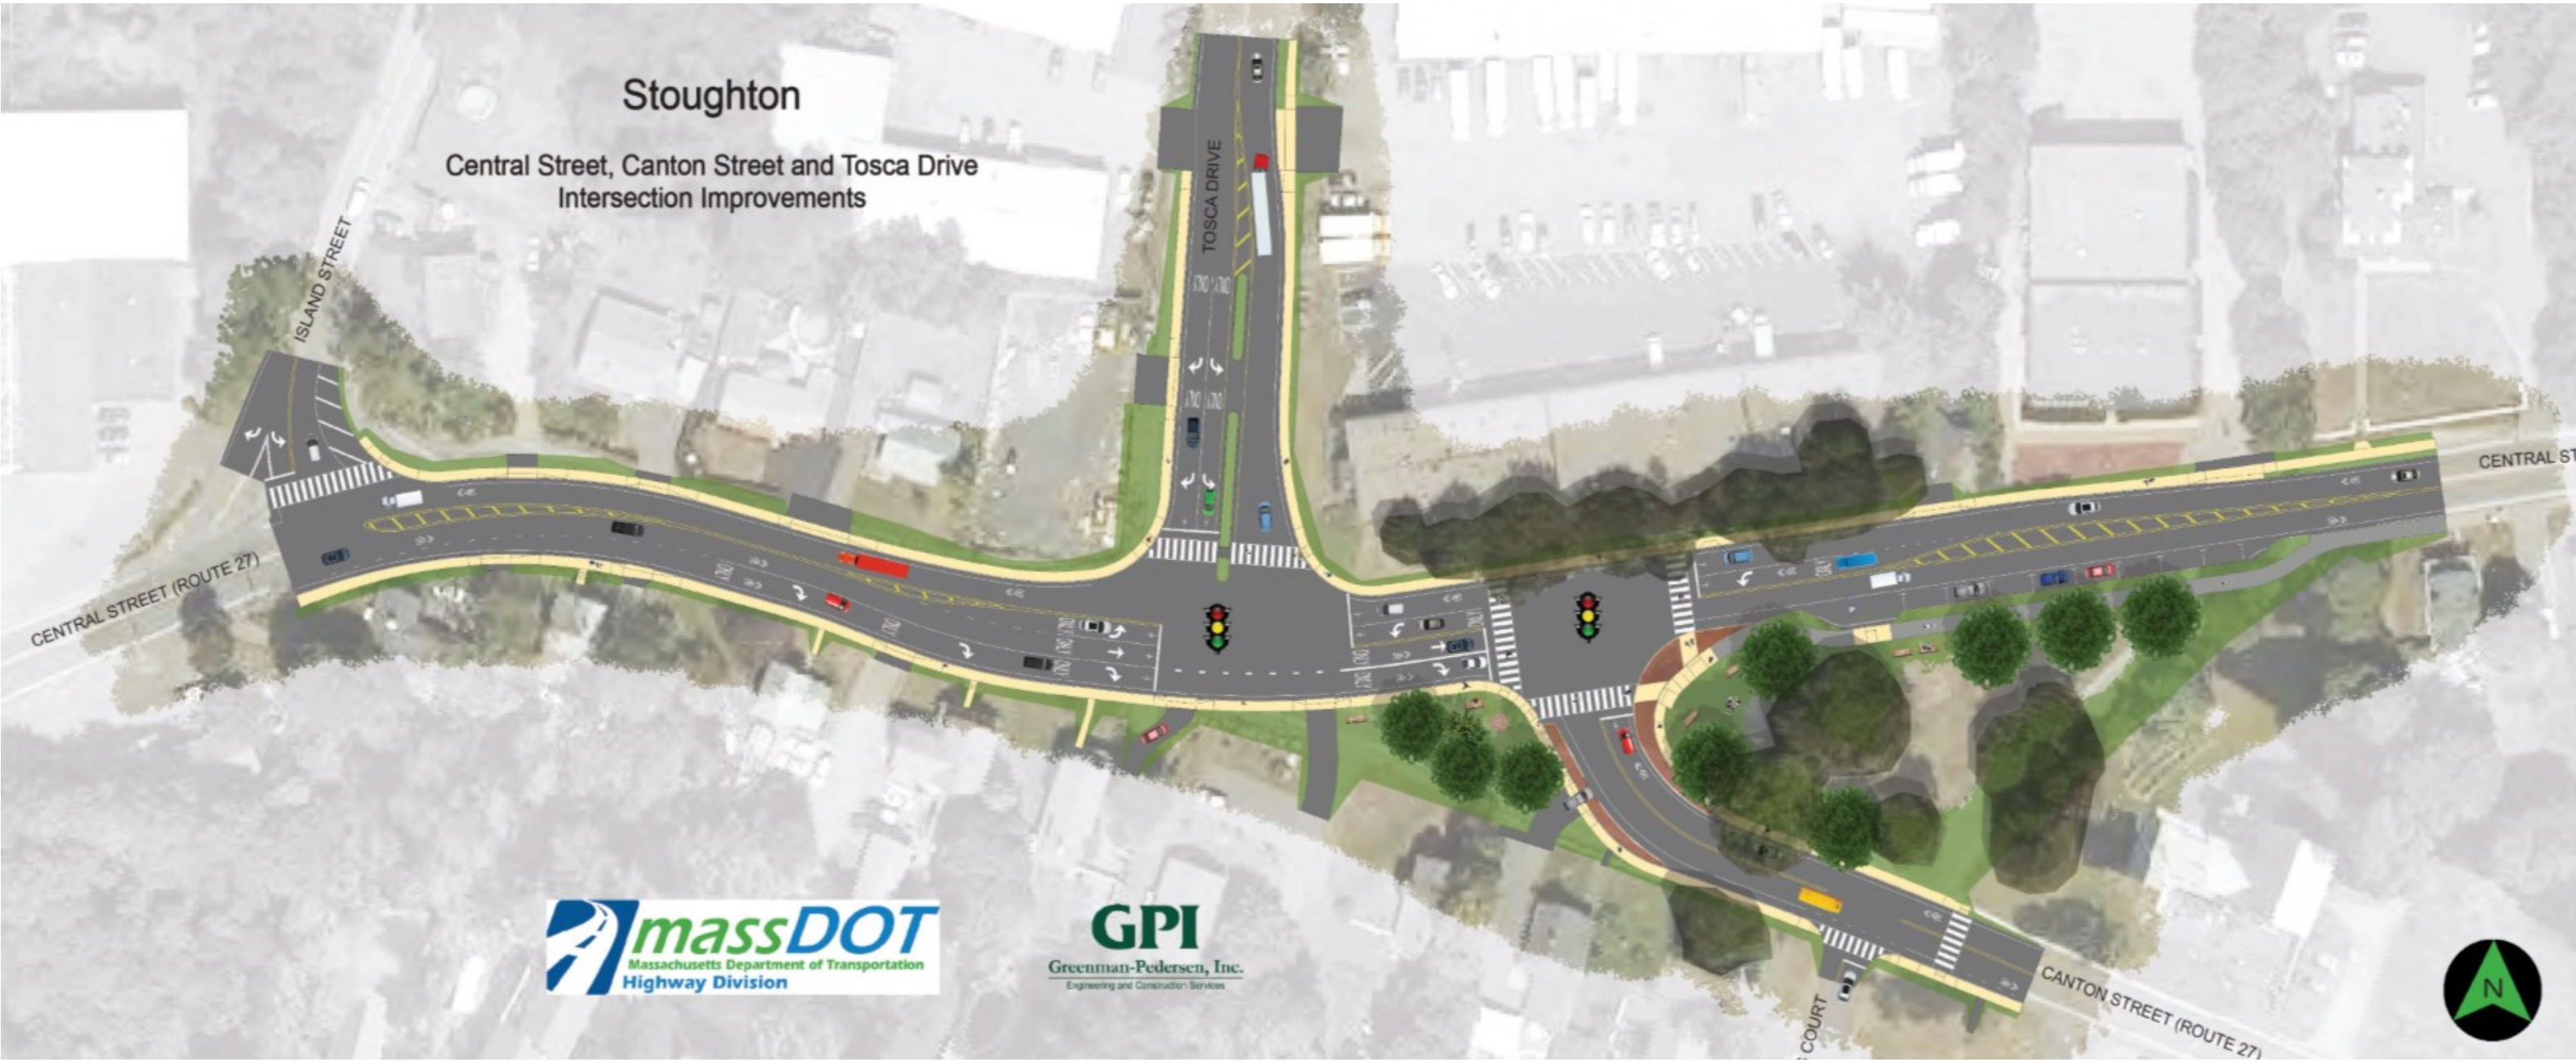

Autocad Civil 3d

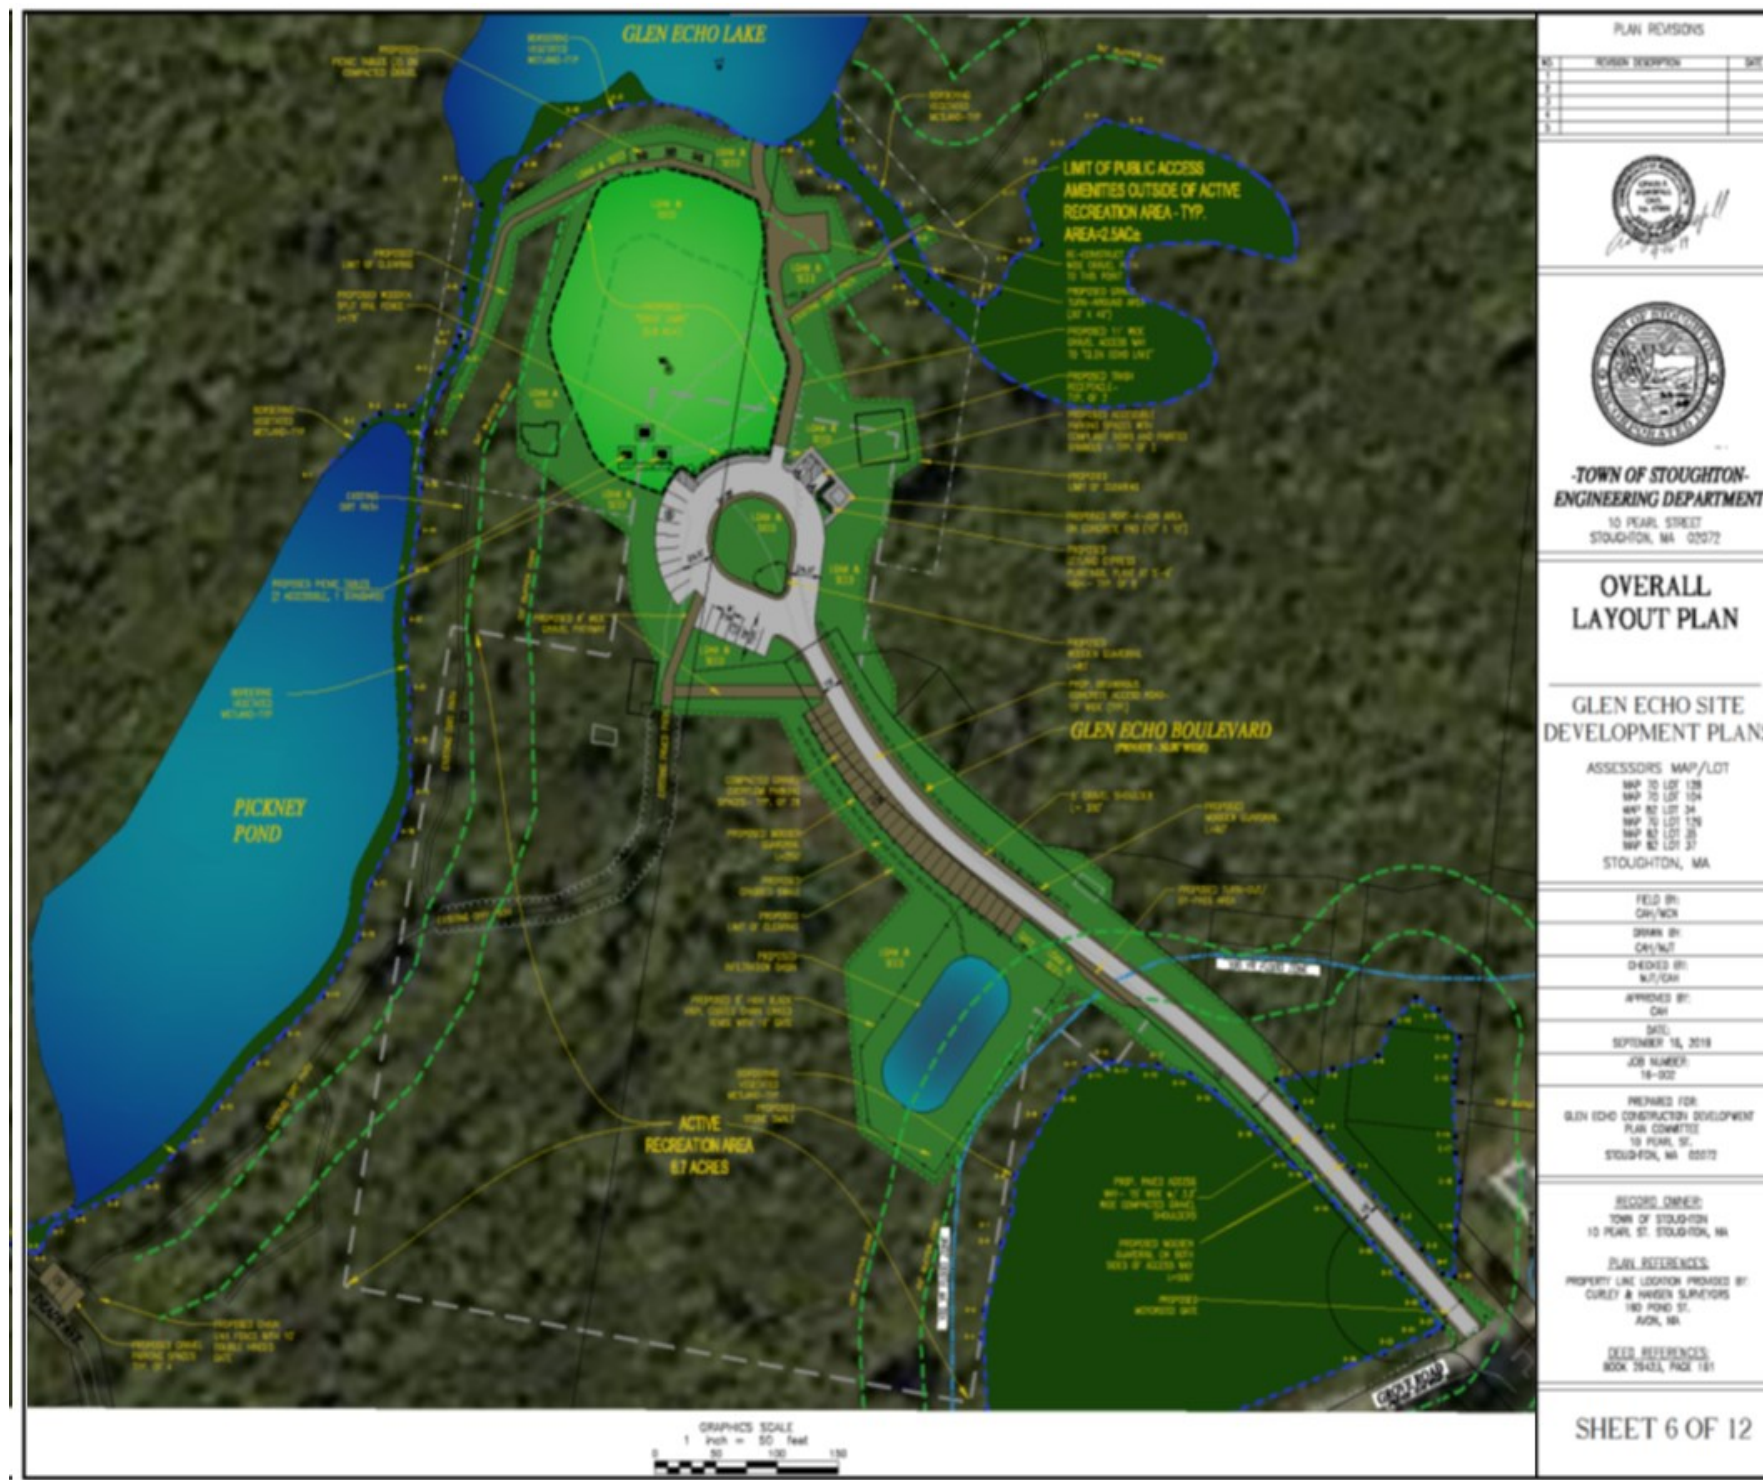

Glen Echo Park Plan

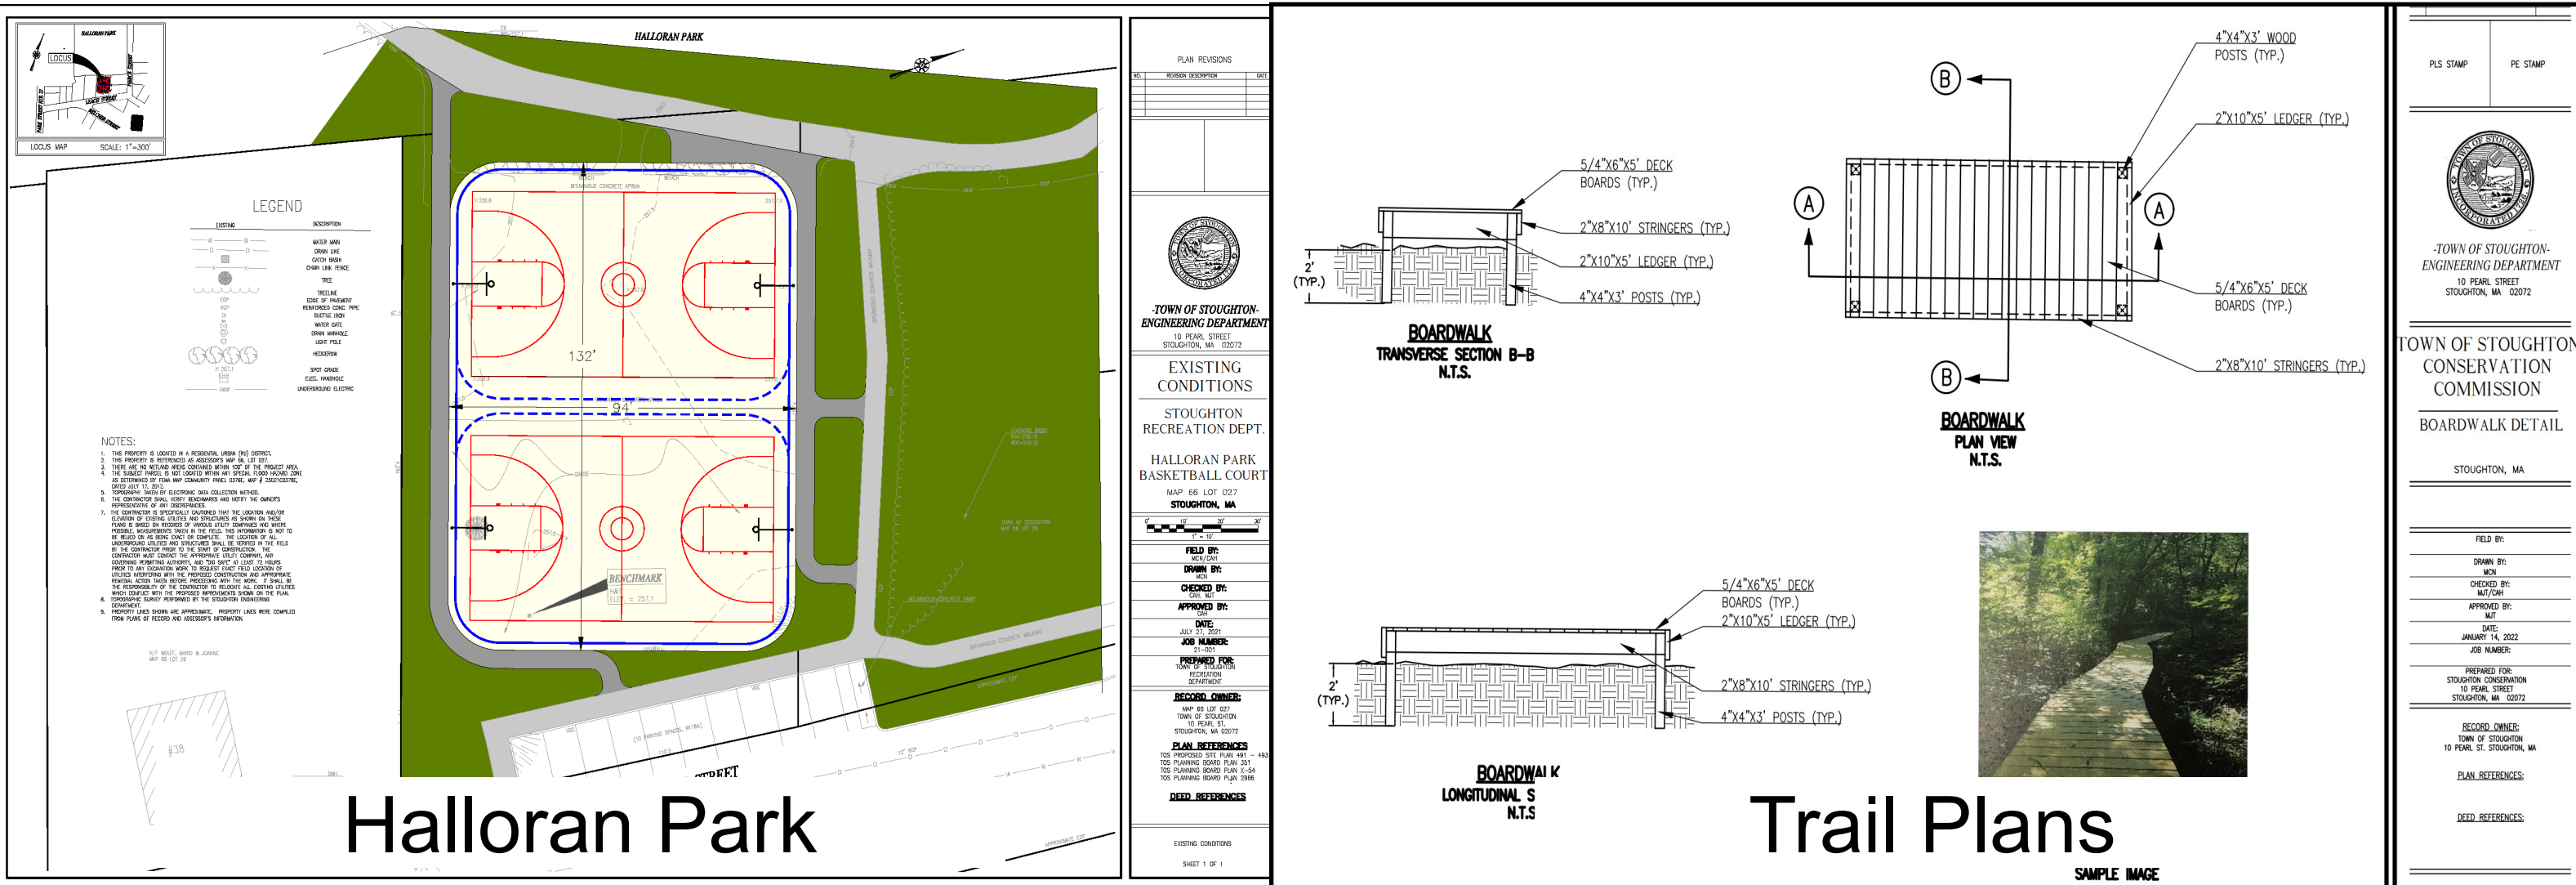



Halloran Park

Trail Plans

## StormWater Planning



Gibbons School Storm Water

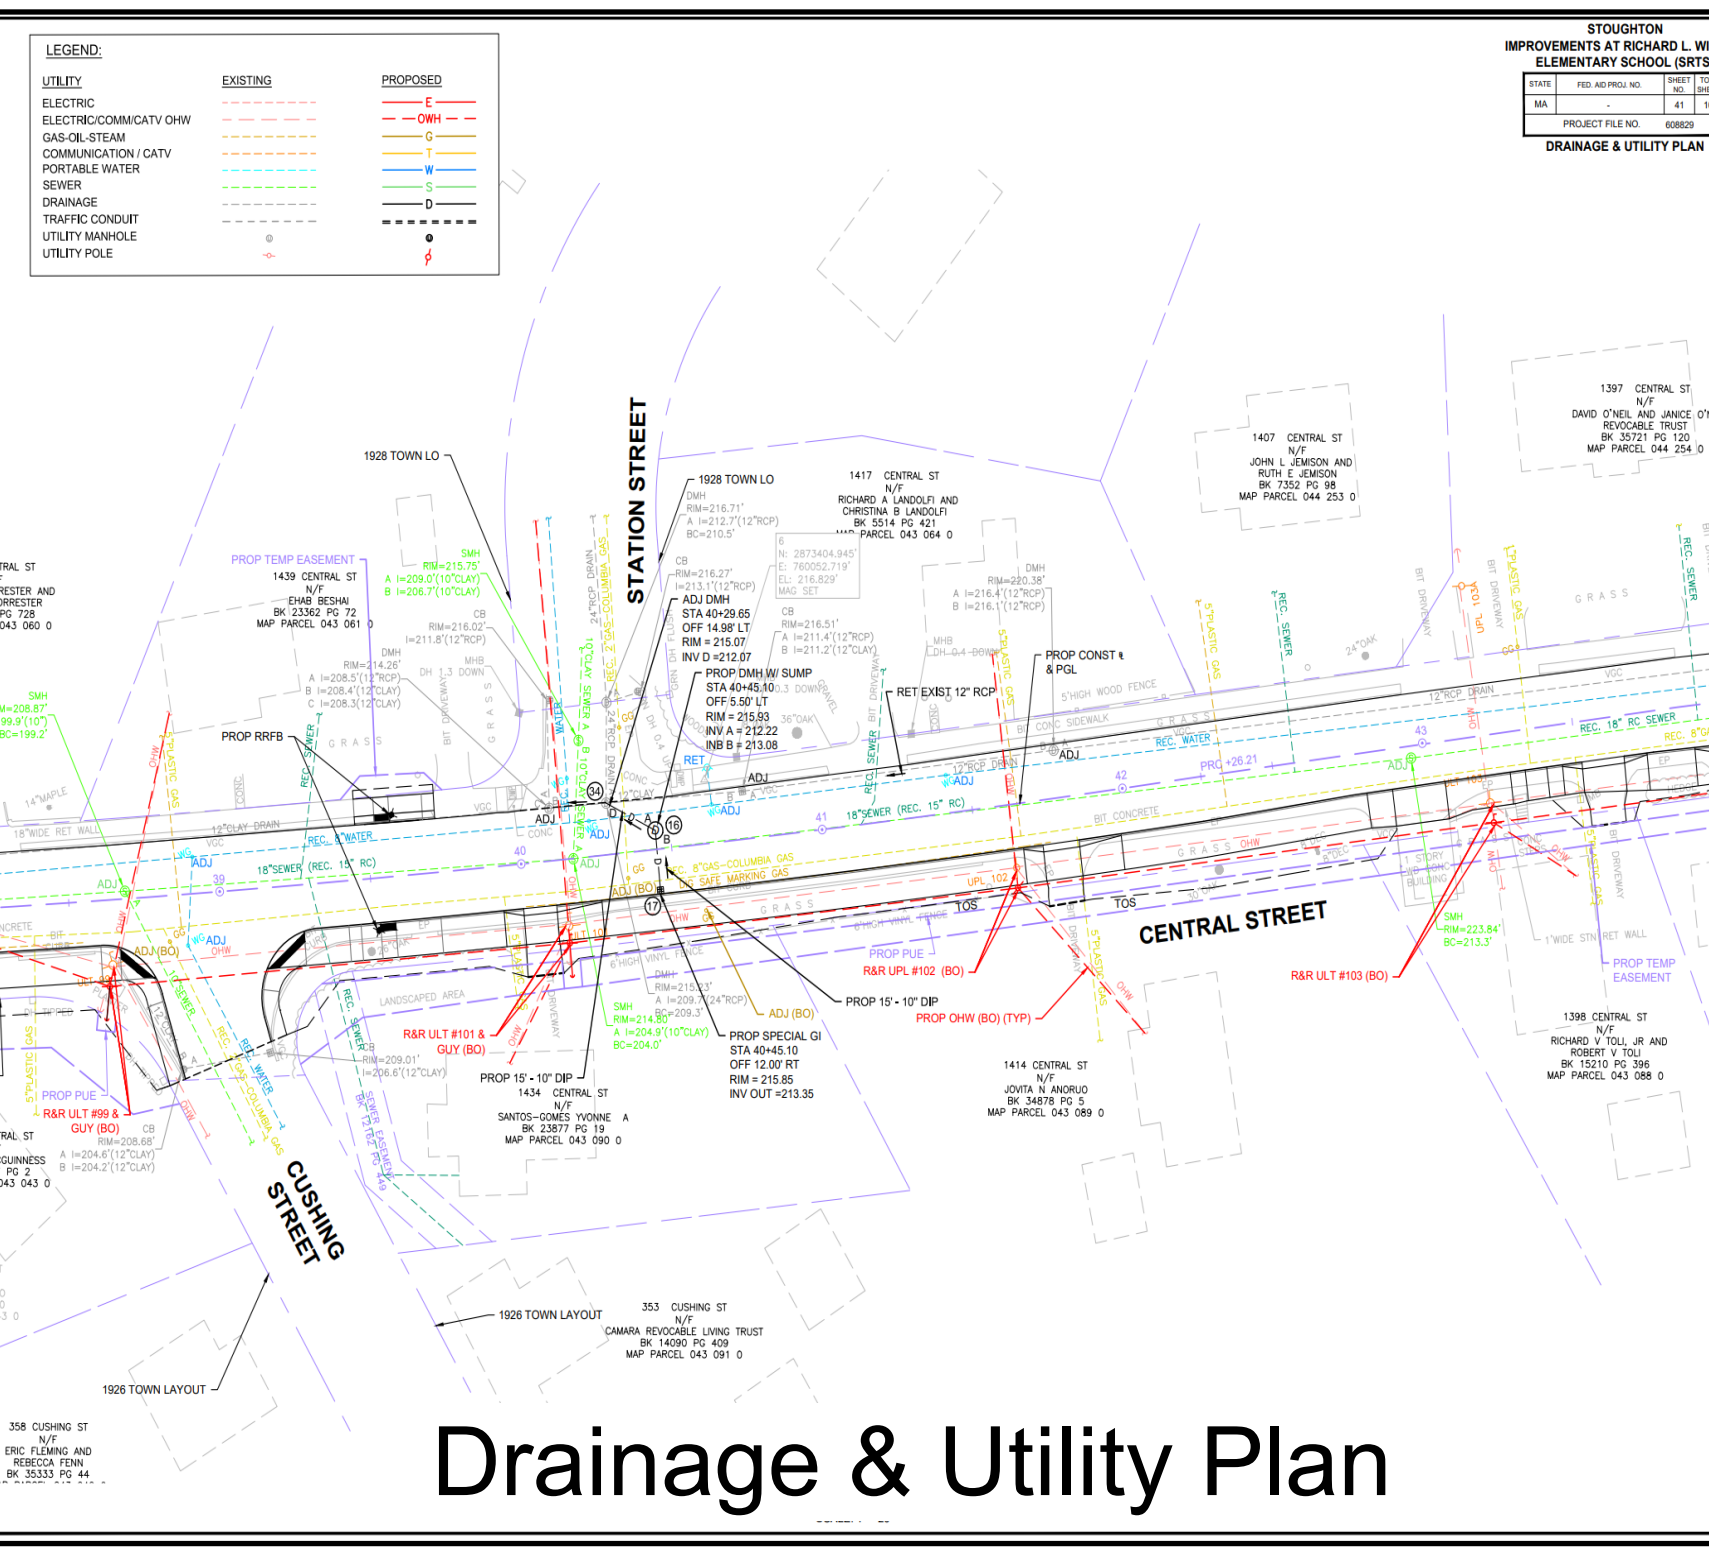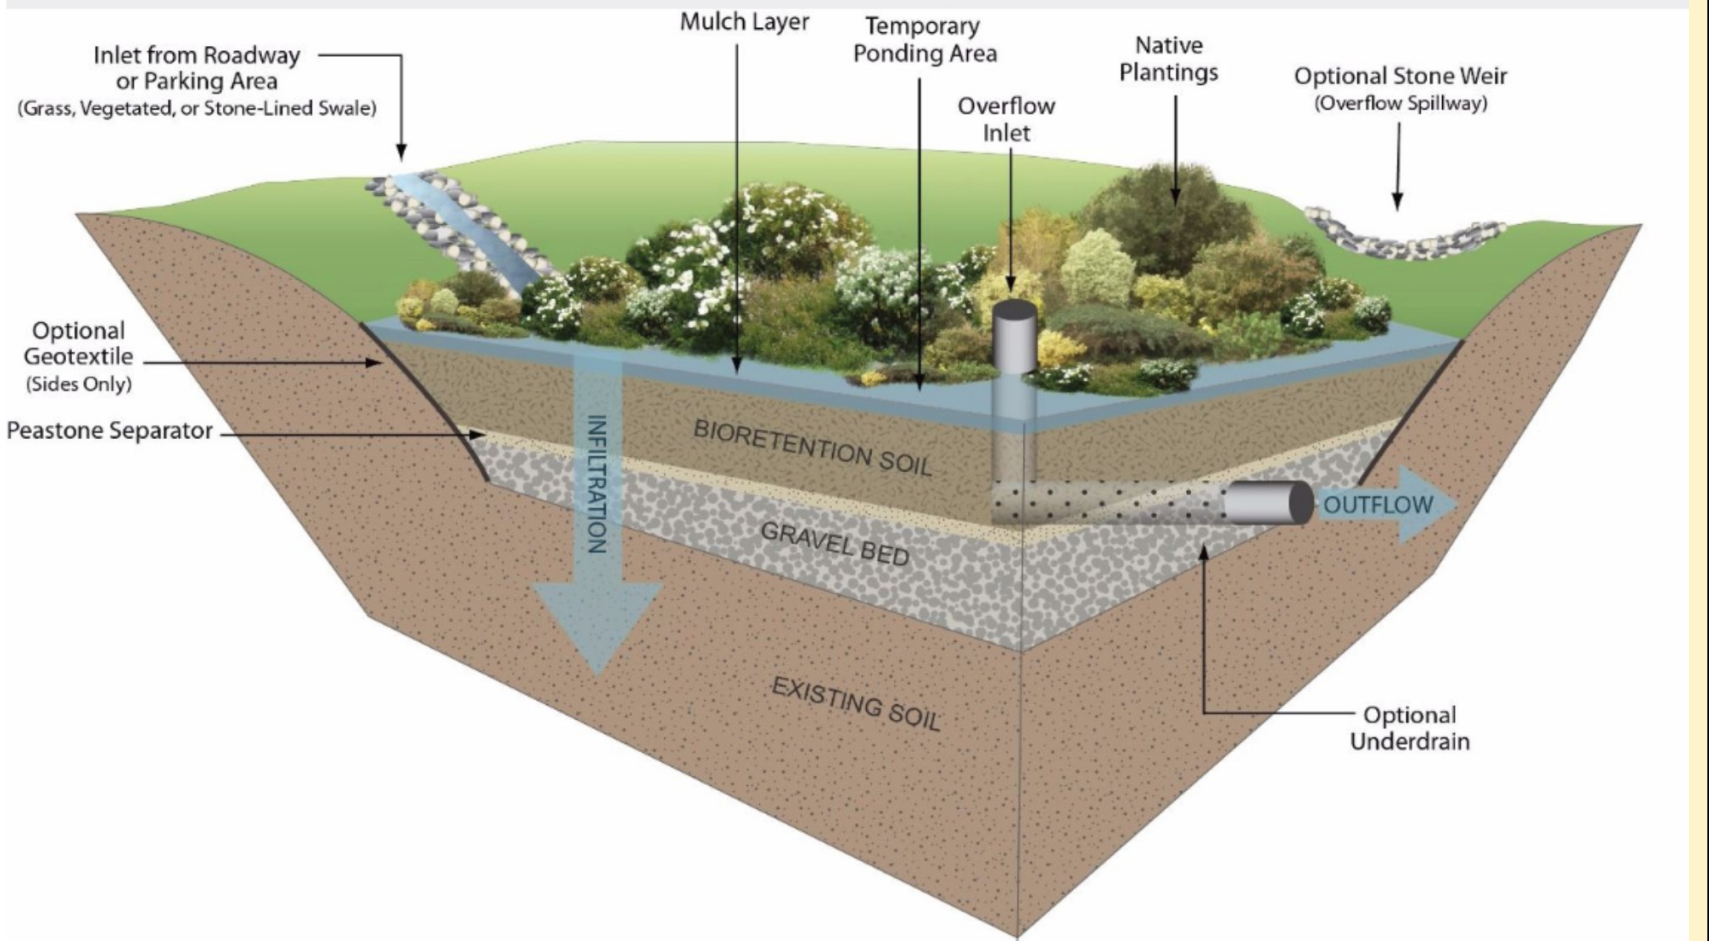

Drainage & Utility Plan