


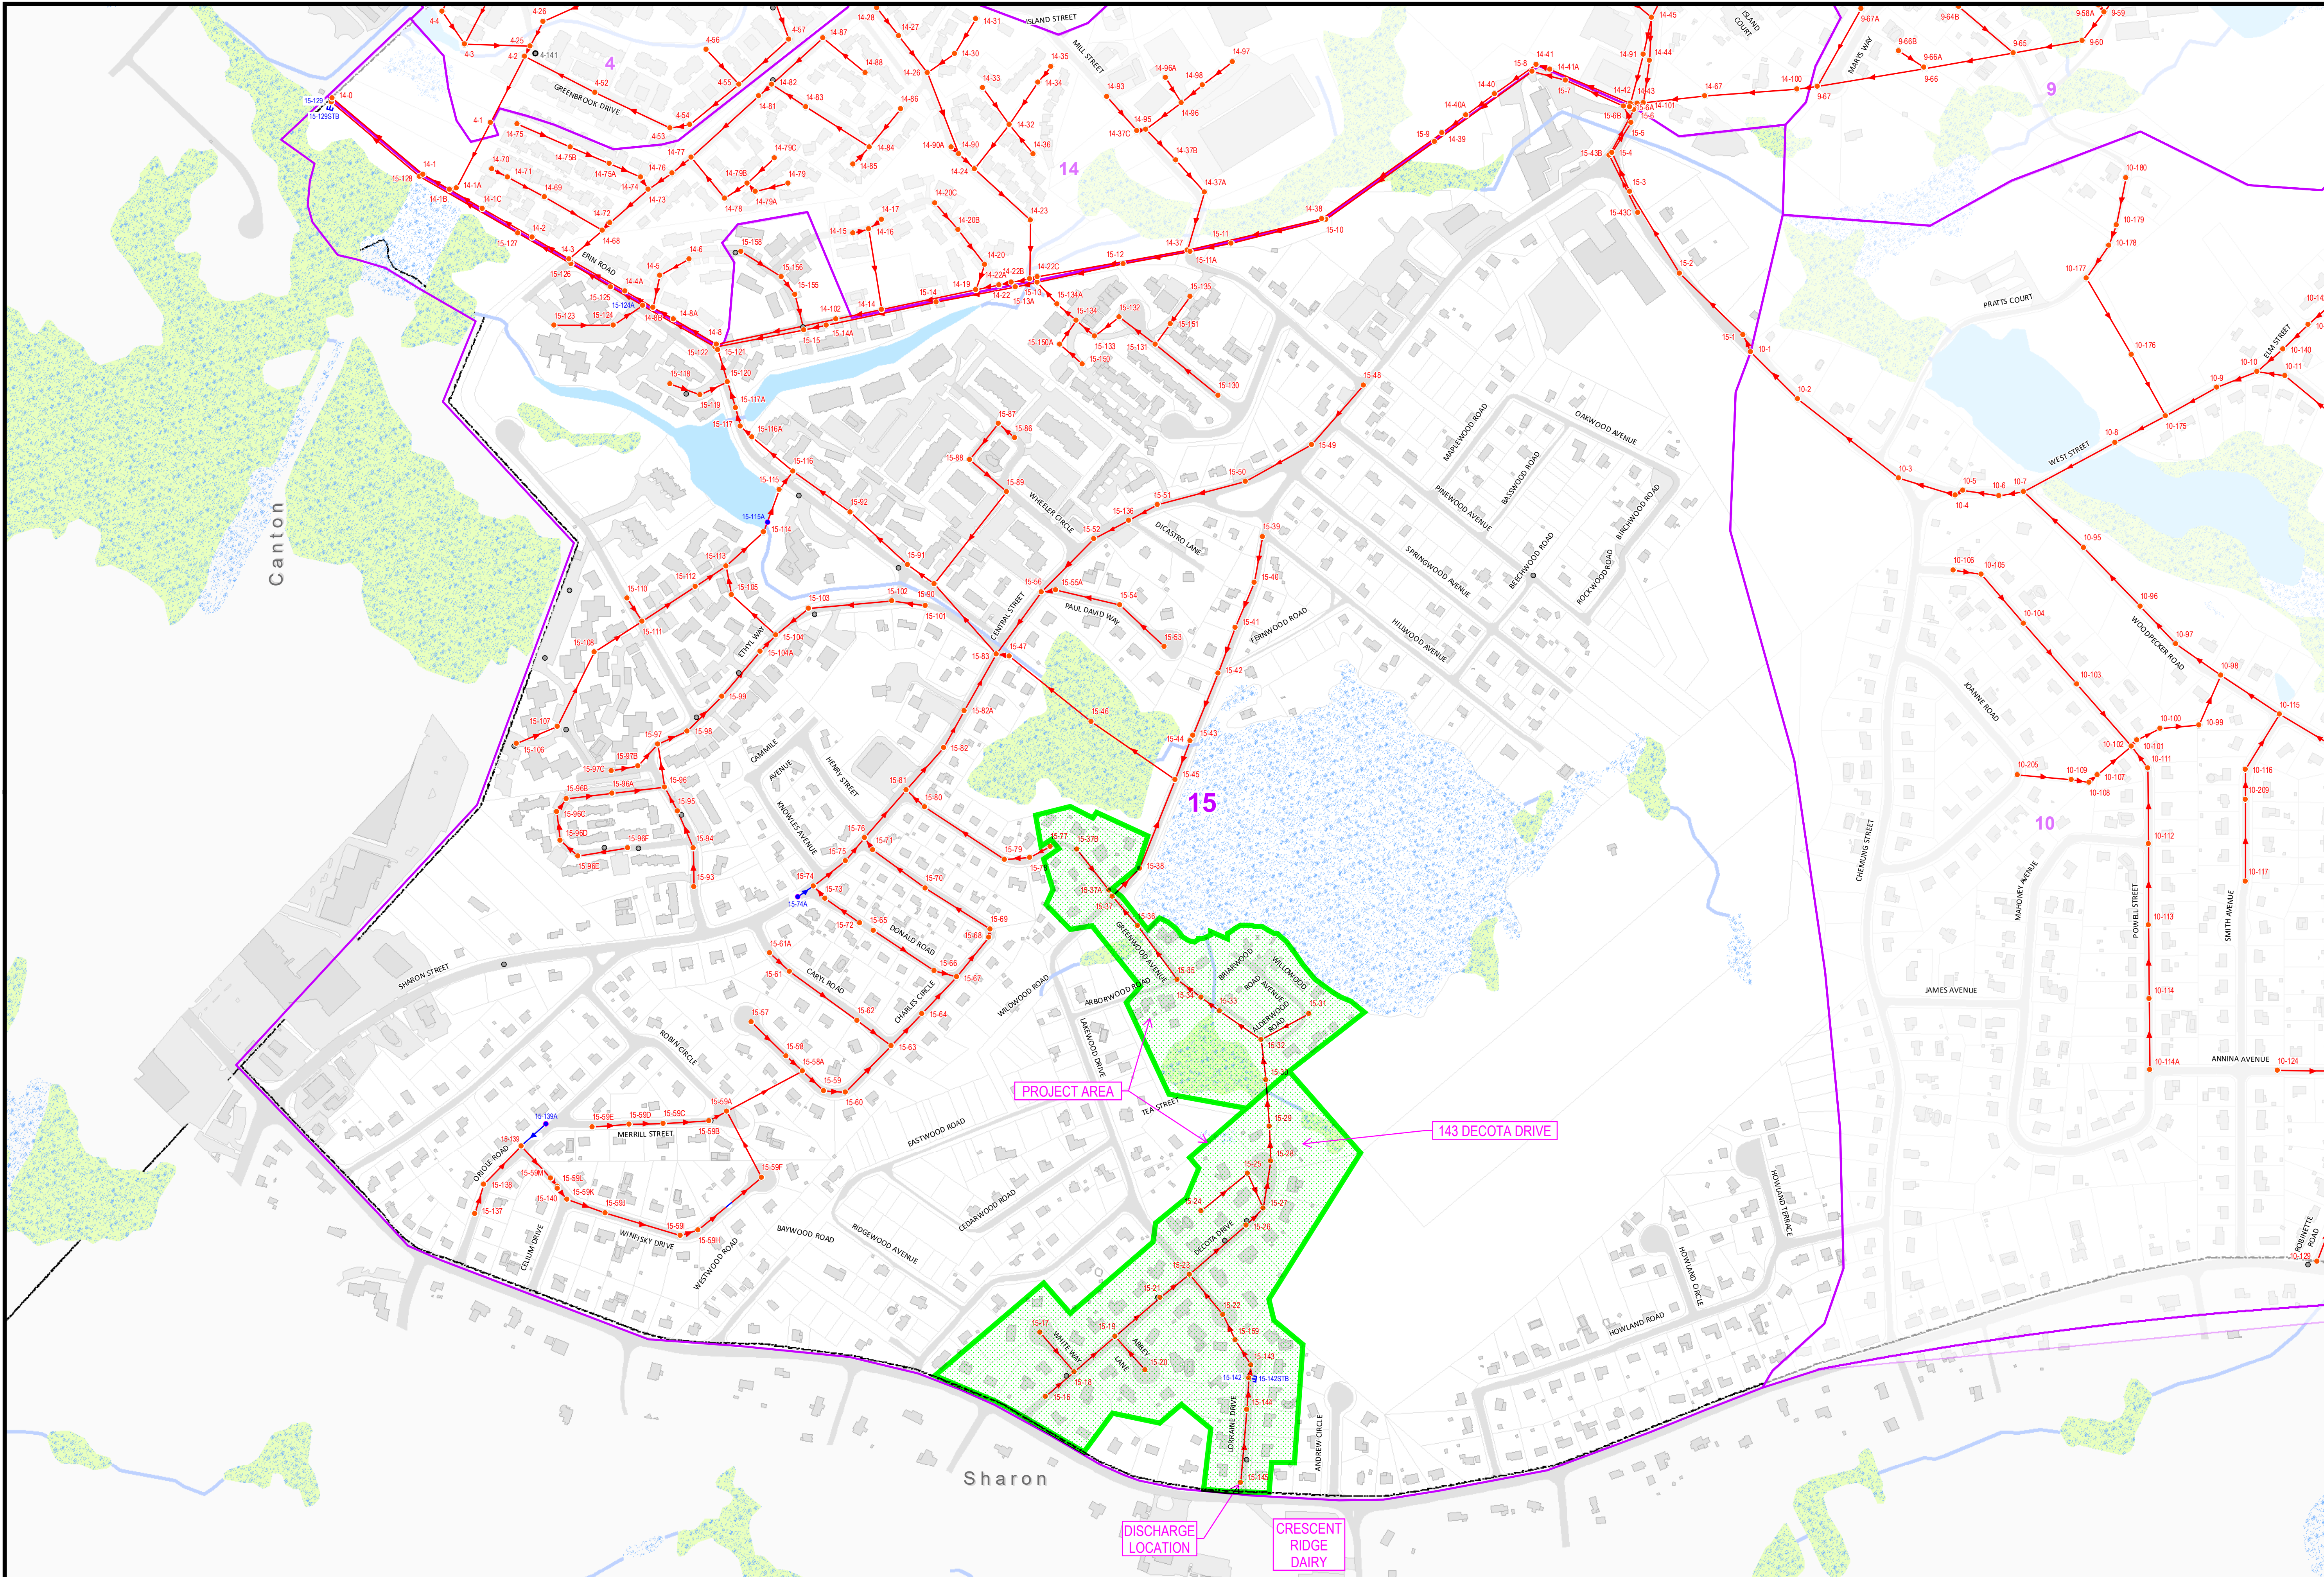

TOWN OF STOUGHTON, MA

SEWER SYSTEM

SUBAREA 15

Disclaimer:
This information is for planning purposes only and should not be considered exact. Field inspection and verification is required. This data was created from aerial maps.

Legend

Sewer System Features

- Cleanout
- Stoughton PS
- Private PS
- Cap
- Sewer Subarea

Sewer Manhole

- Stoughton Sewer Manhole
- MWRA Sewer Manhole
- Other Towns Sewer Manhole
- Private Sewer Manhole
- Owner Unknown Sewer Manhole
- Sewer Node
- Abandoned Sewer Manhole

Other Manholes

- Unknown
- Drain Manhole

Sewer Pipe

- Gravity Main
- Force Main
- Gravity Main (Private / Other Town)
- Force Main (Private / Other Town)
- Abandoned Sewer Pipe

15

MAP SHEET 15 OF 15